

Fig. 1

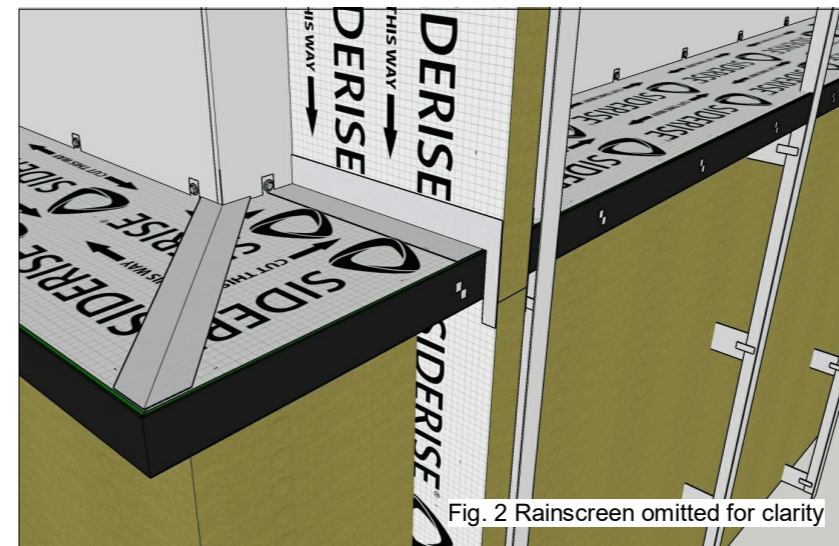


Fig. 2 Rainscreen omitted for clarity

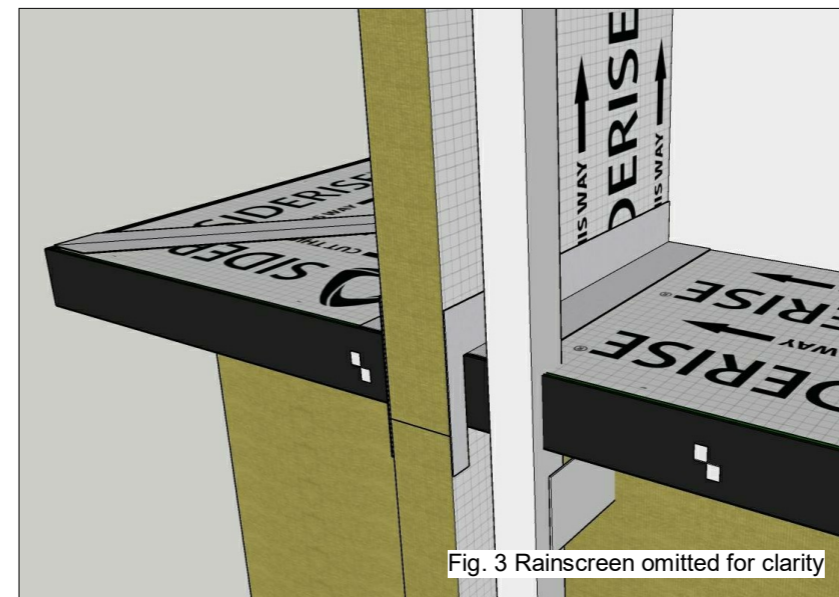


Fig. 3 Rainscreen omitted for clarity

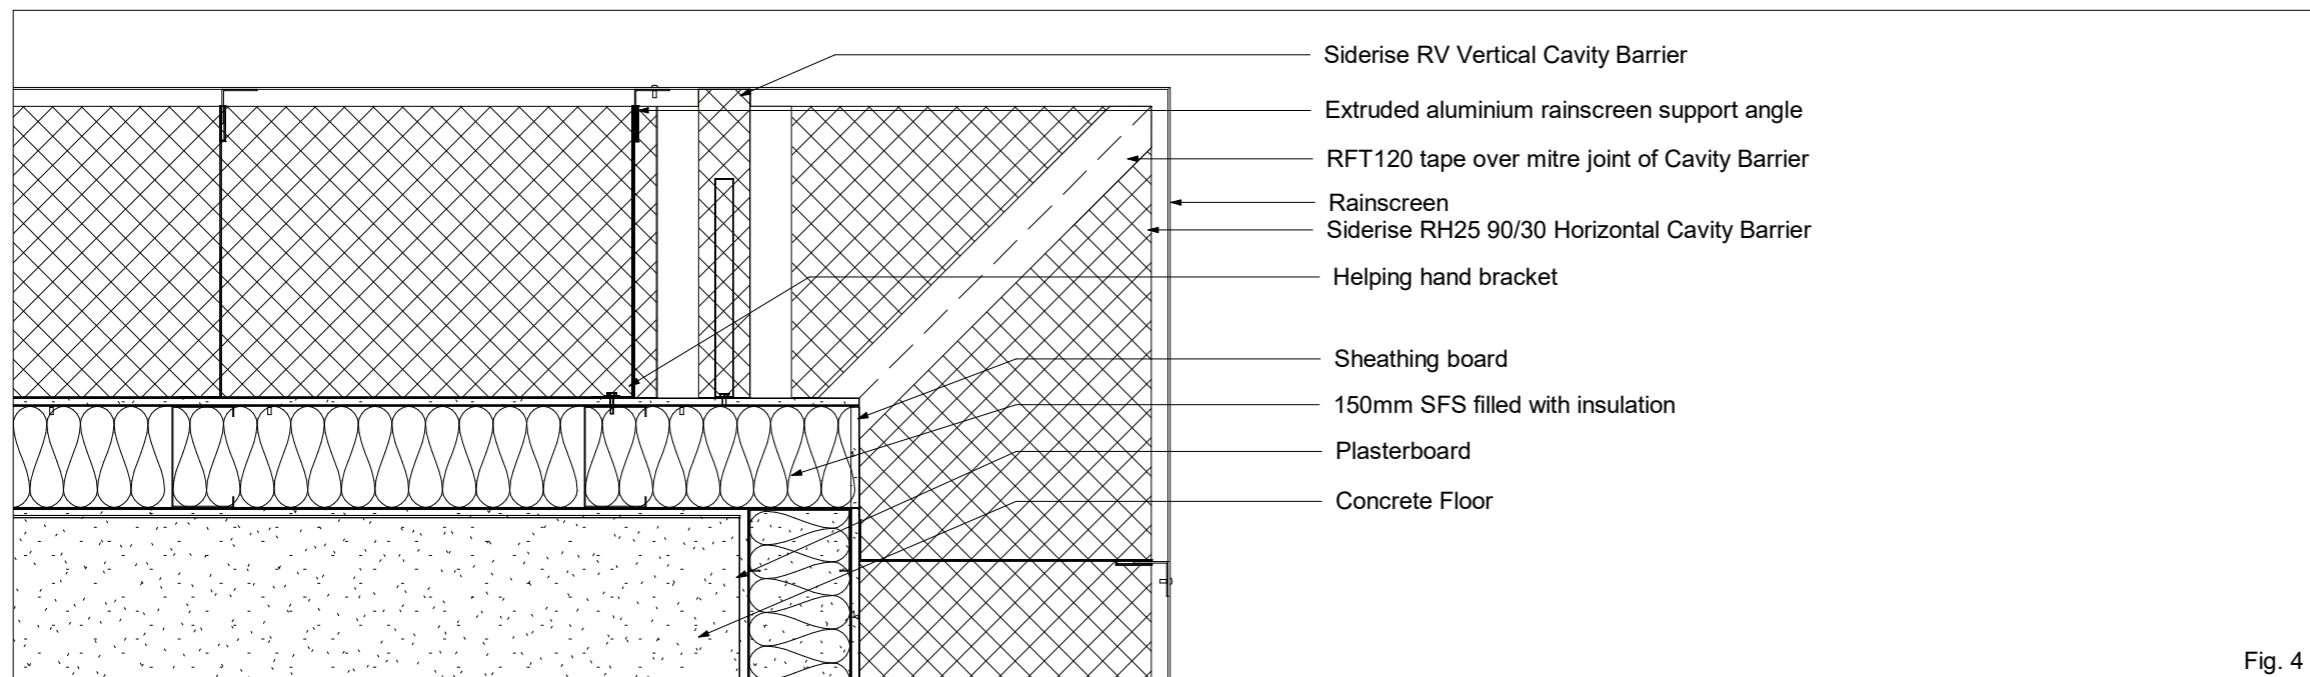


Fig. 4

Figure list

Number	Description	Scale
1	Vertical Section	1:5
2	Front Isometric	NTS
3	RH + RV Junction Isometric	NTS
4	Horizontal Section	1:10

Revision Table

Rev	Description	Date
A	First Issue	17/12/2021
B	Note Change	28/10/2022



RH + RV Corner SFS rainscreen construction

SIDERISE STANDARD DETAIL

SSD 1972

DATE	DRWN	CHKD	REV.
28/10/22	MP	BC	B