

Fig. 1

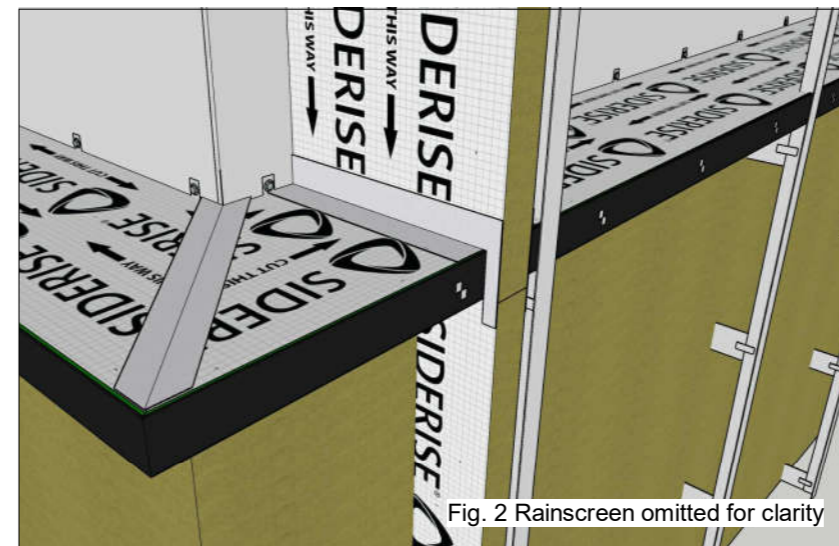


Fig. 2 Rainscreen omitted for clarity

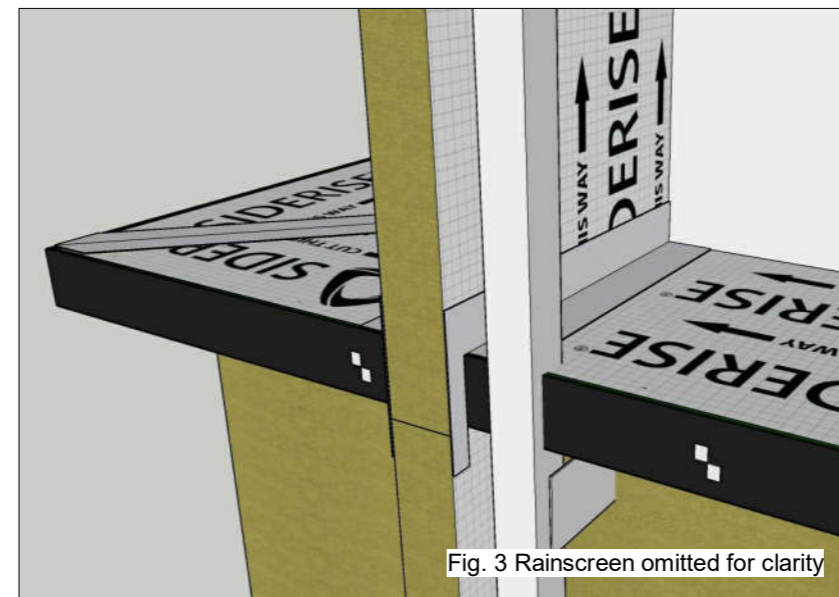


Fig. 3 Rainscreen omitted for clarity

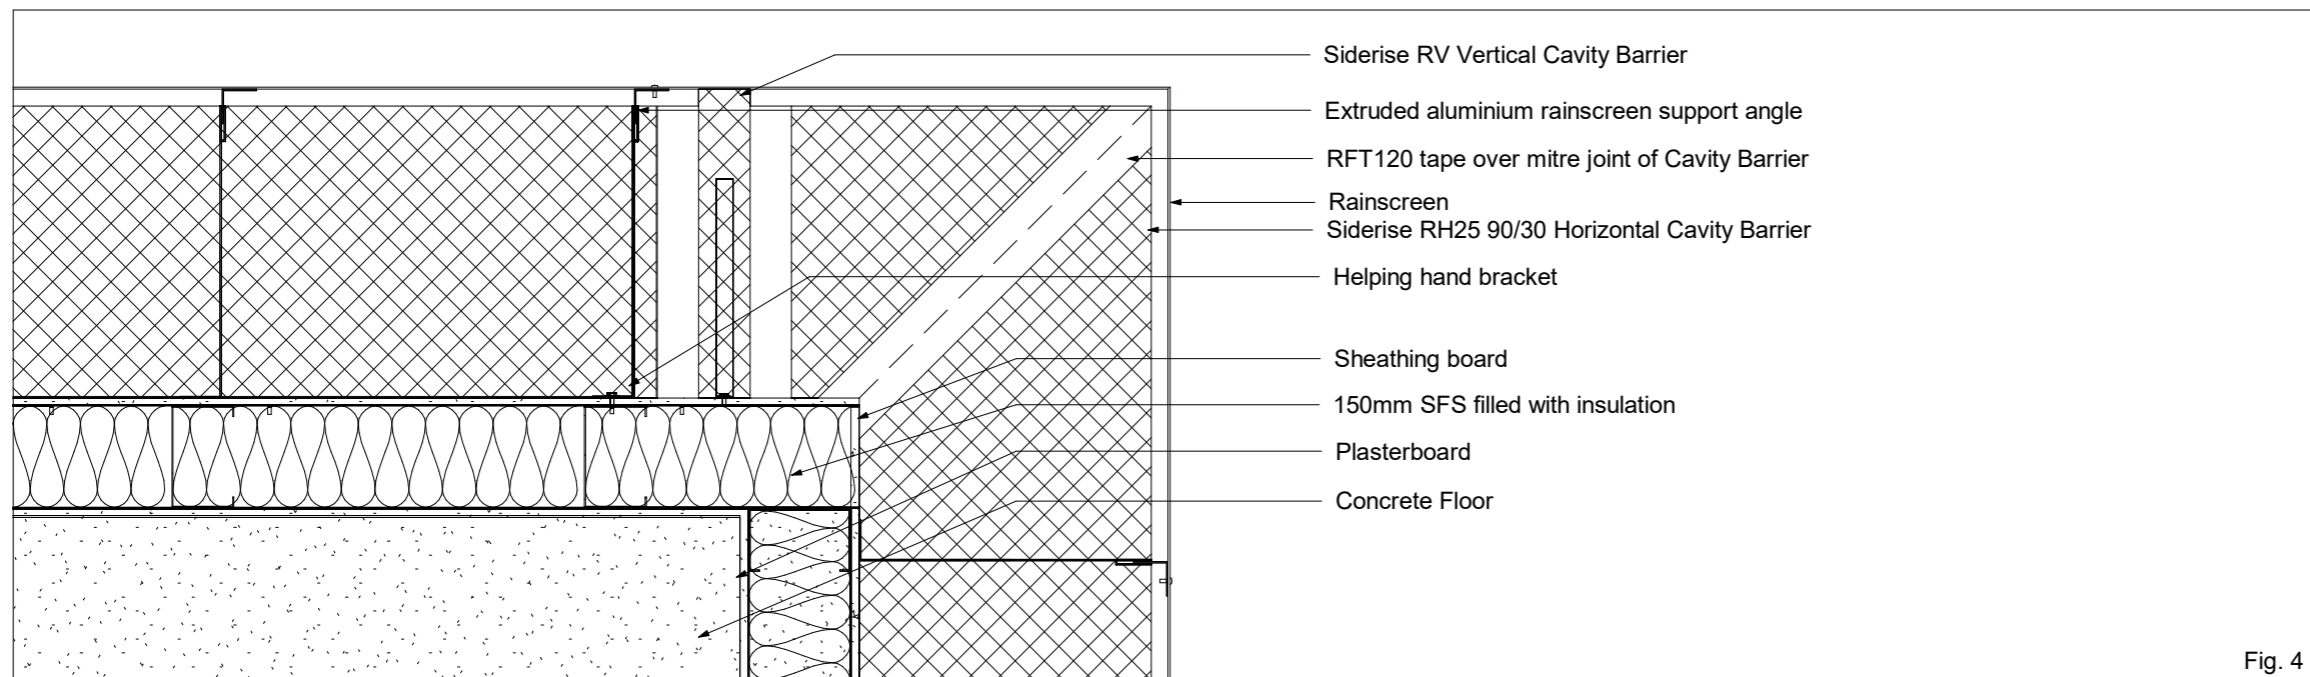


Fig. 4

Figure list		
Number	Description	Scale
1	Vertical Section	1:5
2	Front Isometric	NTS
3	RH + RV Junction Isometric	NTS
4	Horizontal Section	1:10

Revision Table		
Rev	Description	Date
A	First Issue	17/12/2021
B	Note Change	28/10/2022
C	Logo Update	22/09/2023



RH + RV Corner SFS rainscreen construction

SIDERISE STANDARD DETAIL

SSD 1972			
DATE	DRWN	CHKD	REV.
22/09/23	CCM	BC	C