



Side View

Plan View

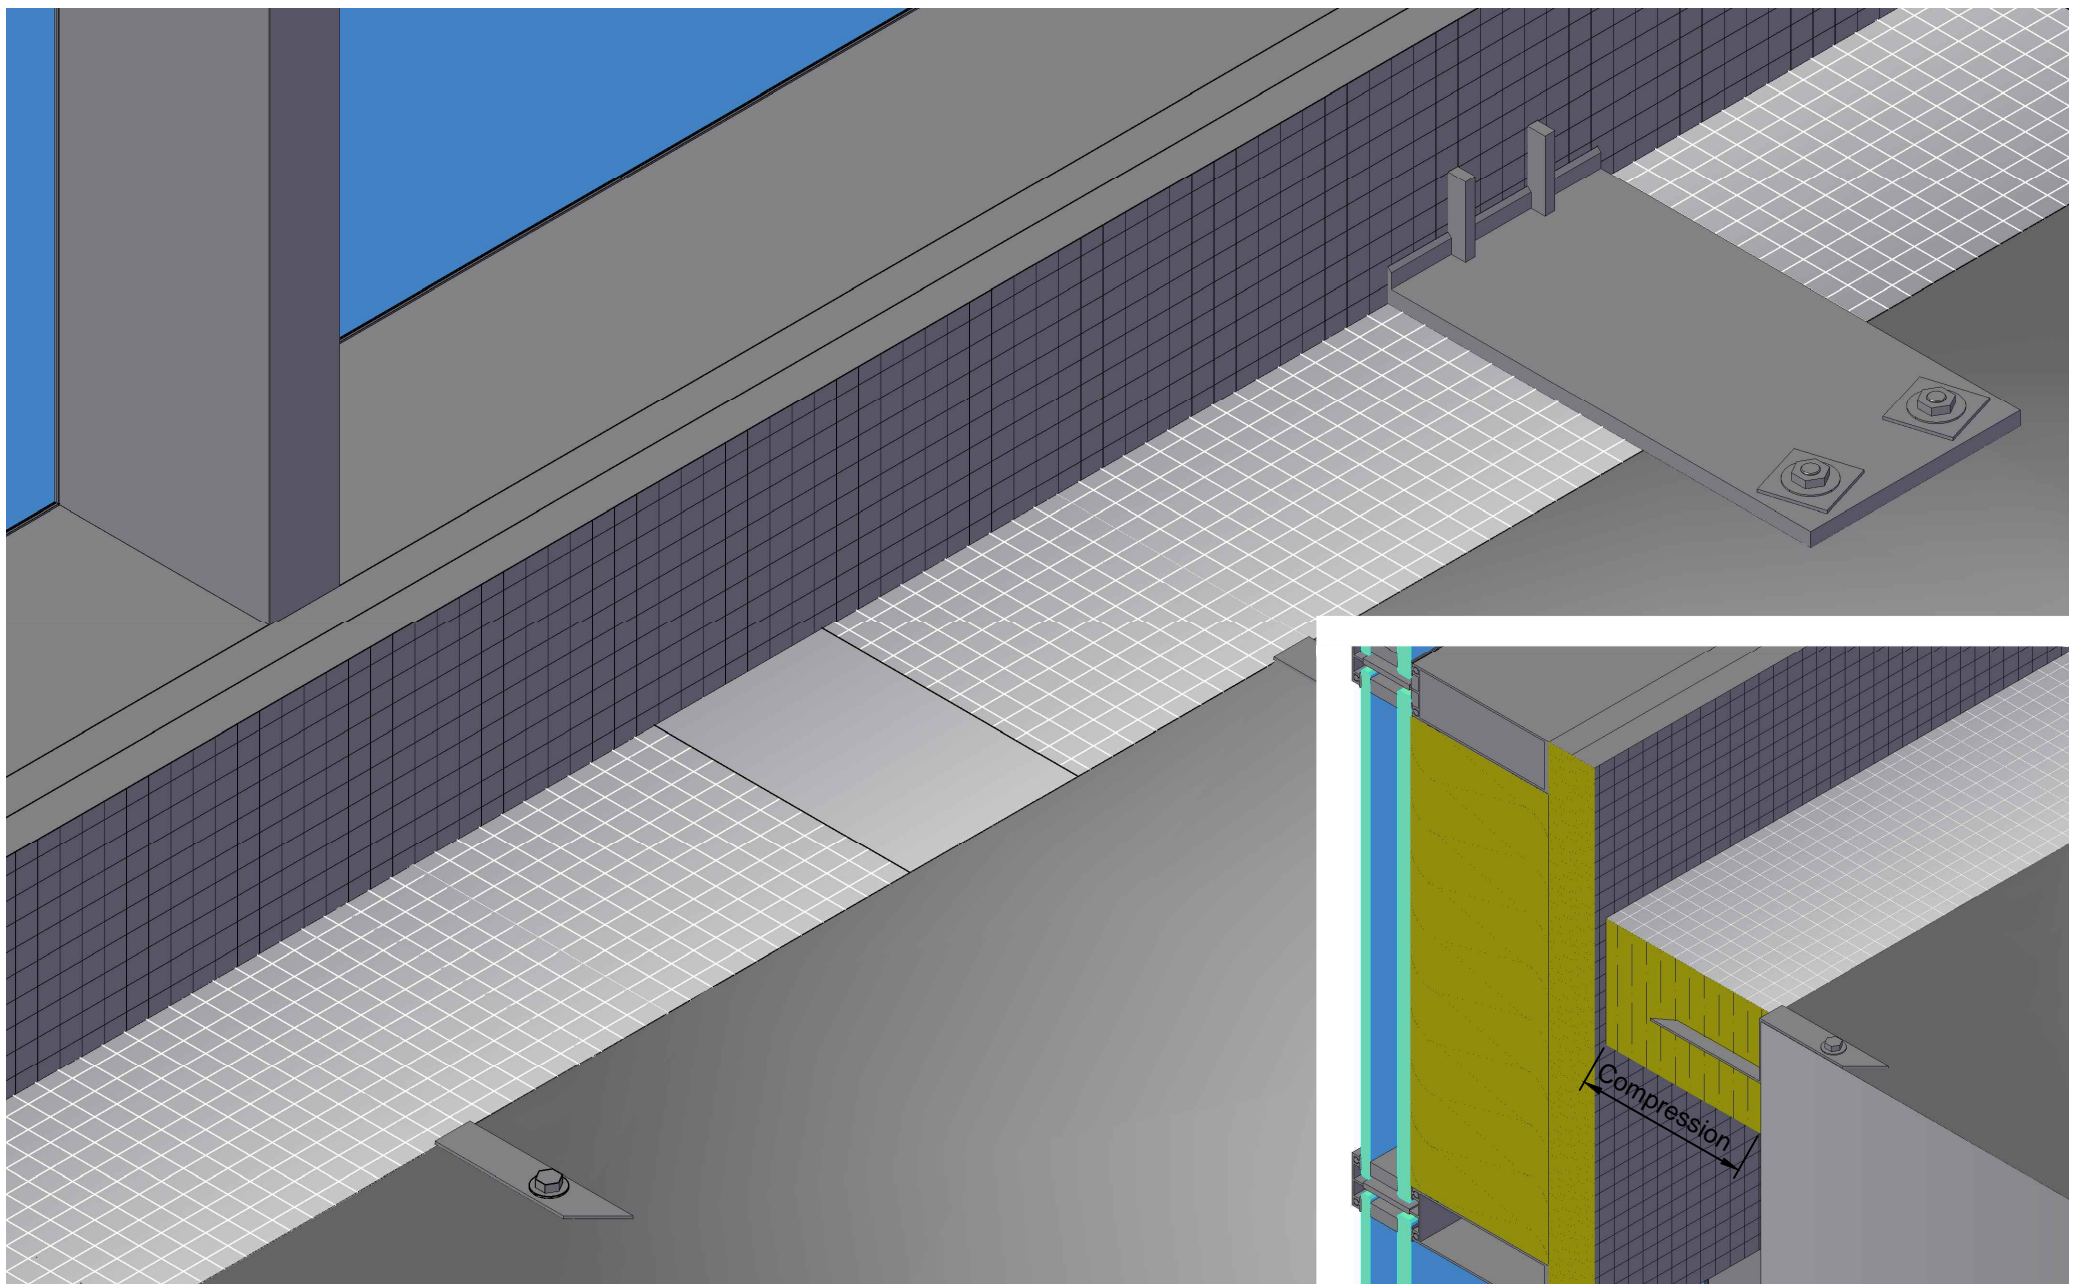

Revisions			
Rev.	Date	By	Description
A	09-12-18	BJC	First Issue
B	18-01-23	BJC	Note Ammend

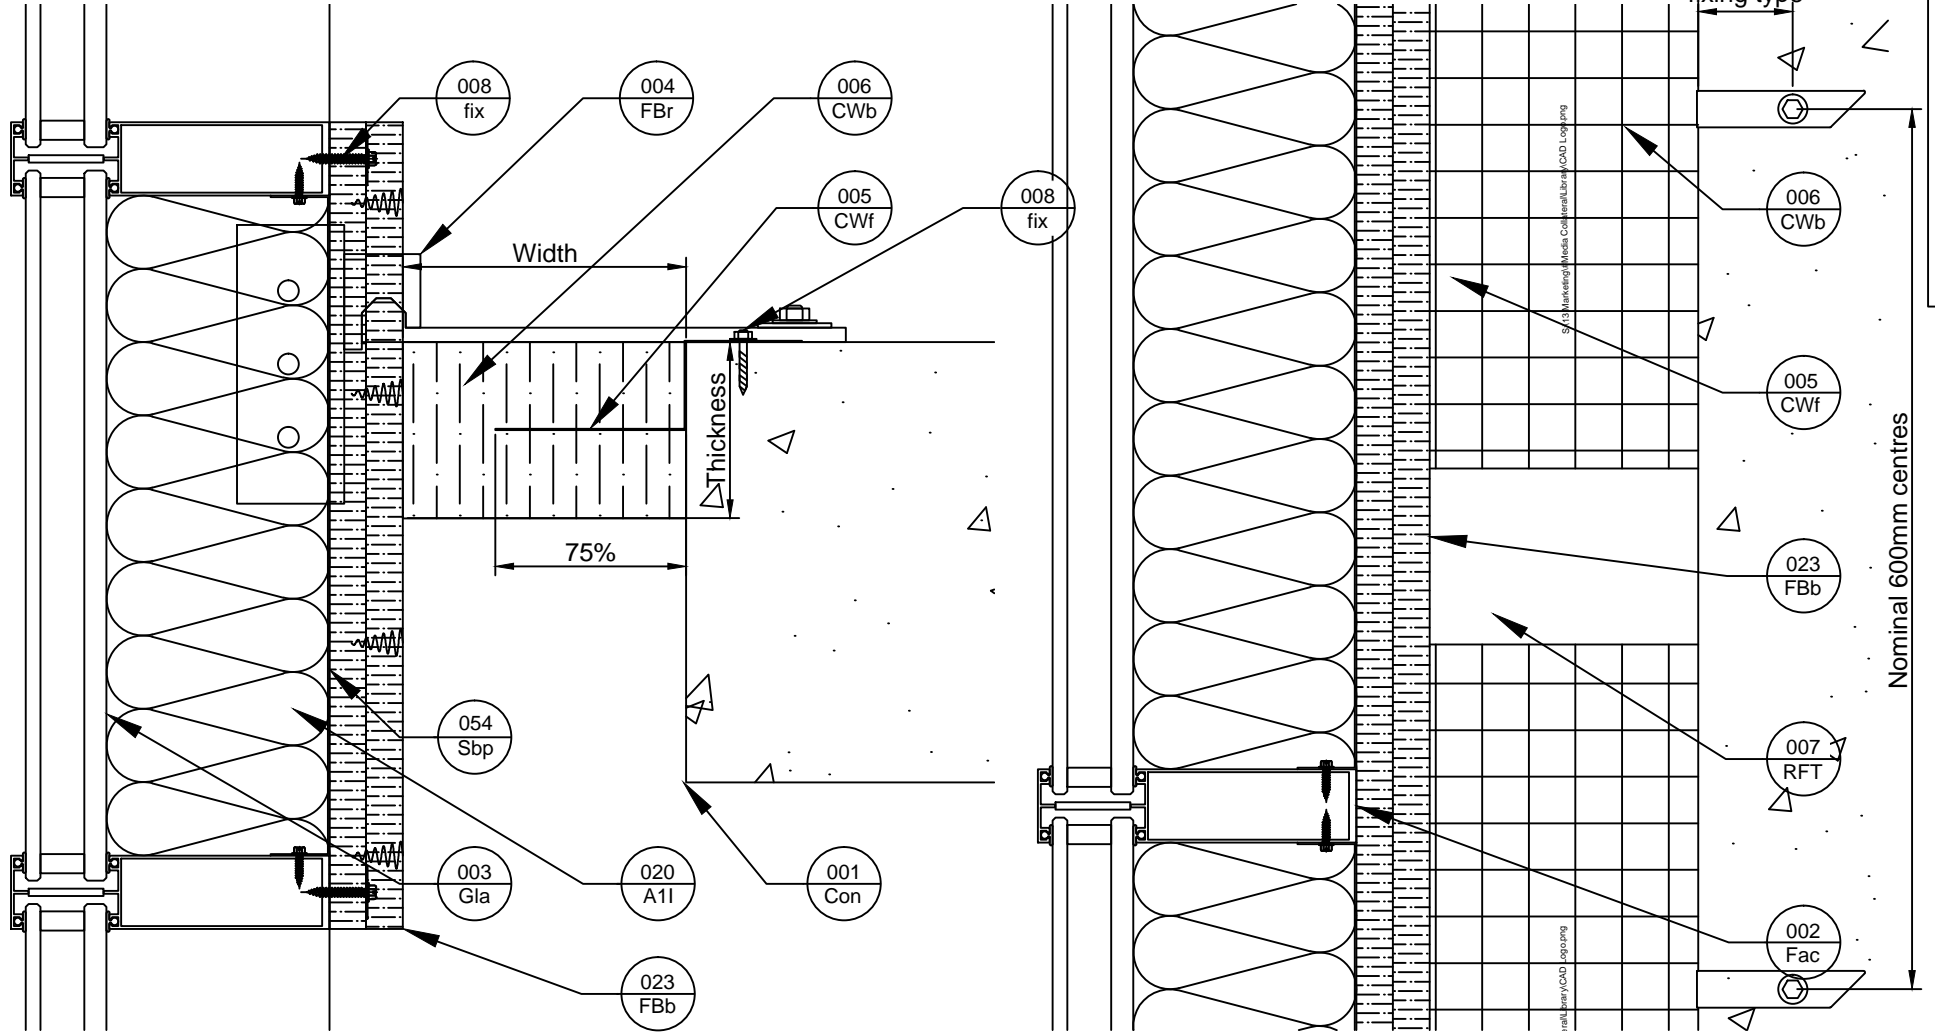

Title
CW-FS top of slab, top of slab facade bracket with CW-FB
Siderise Standard Detail

Sheet
1/1

SSD0121
Date released
09/12/2018
Rev.
B