

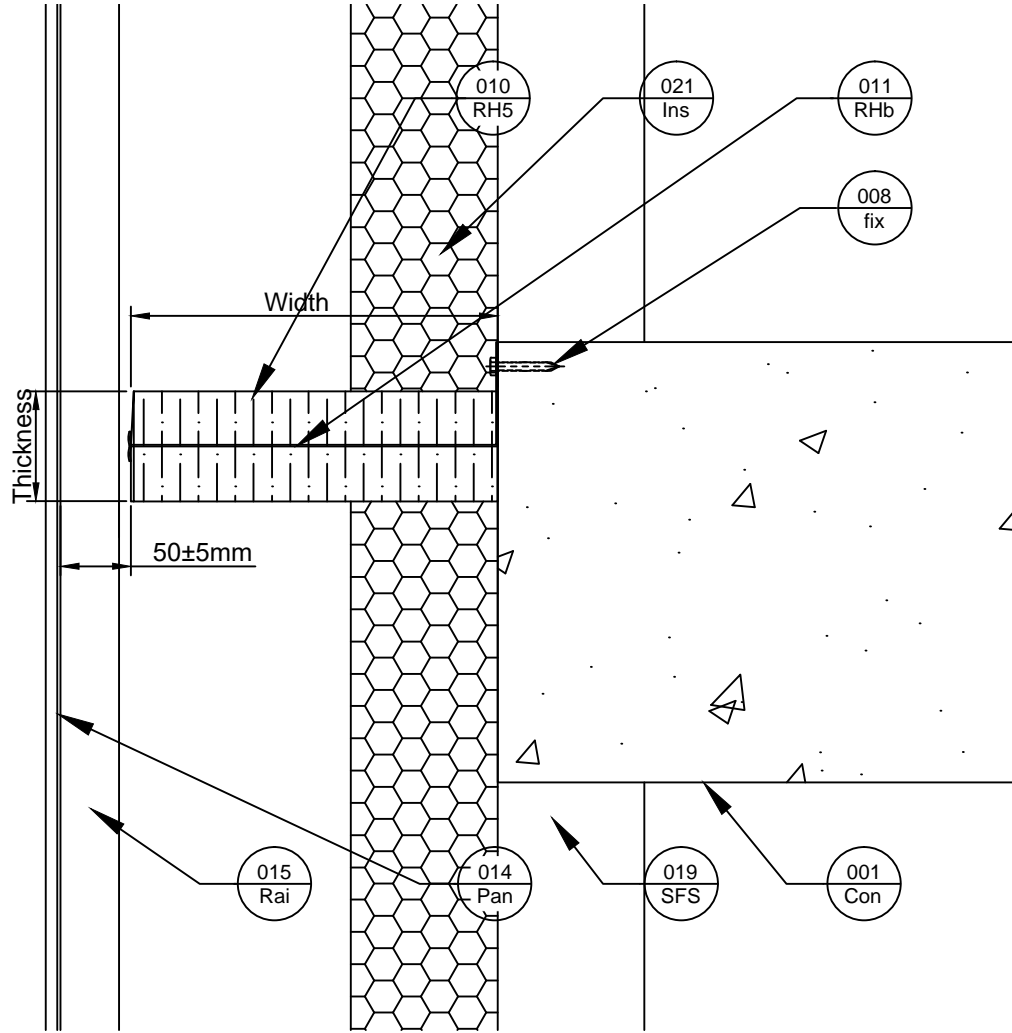


Side View

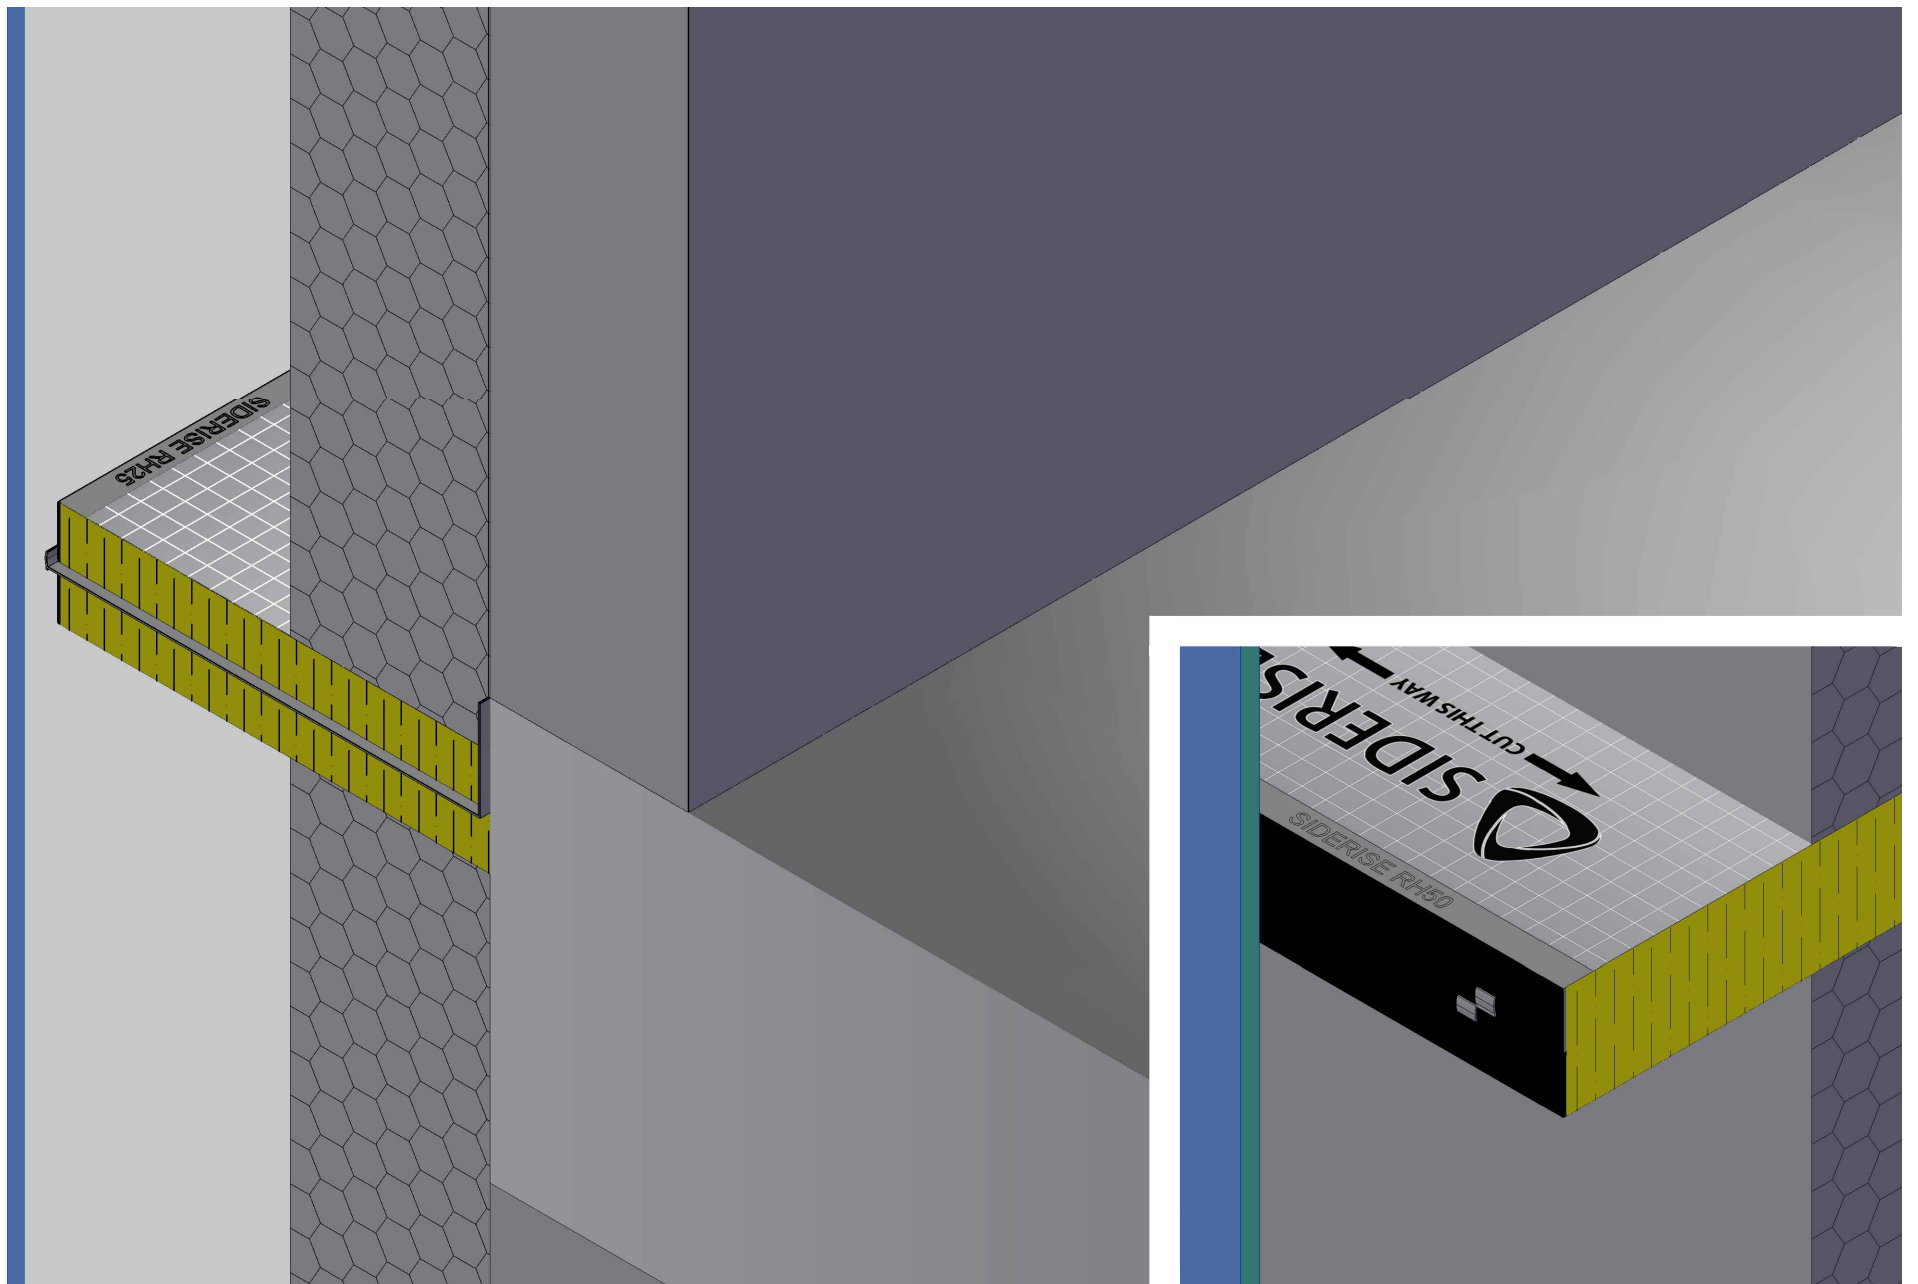

Plan View

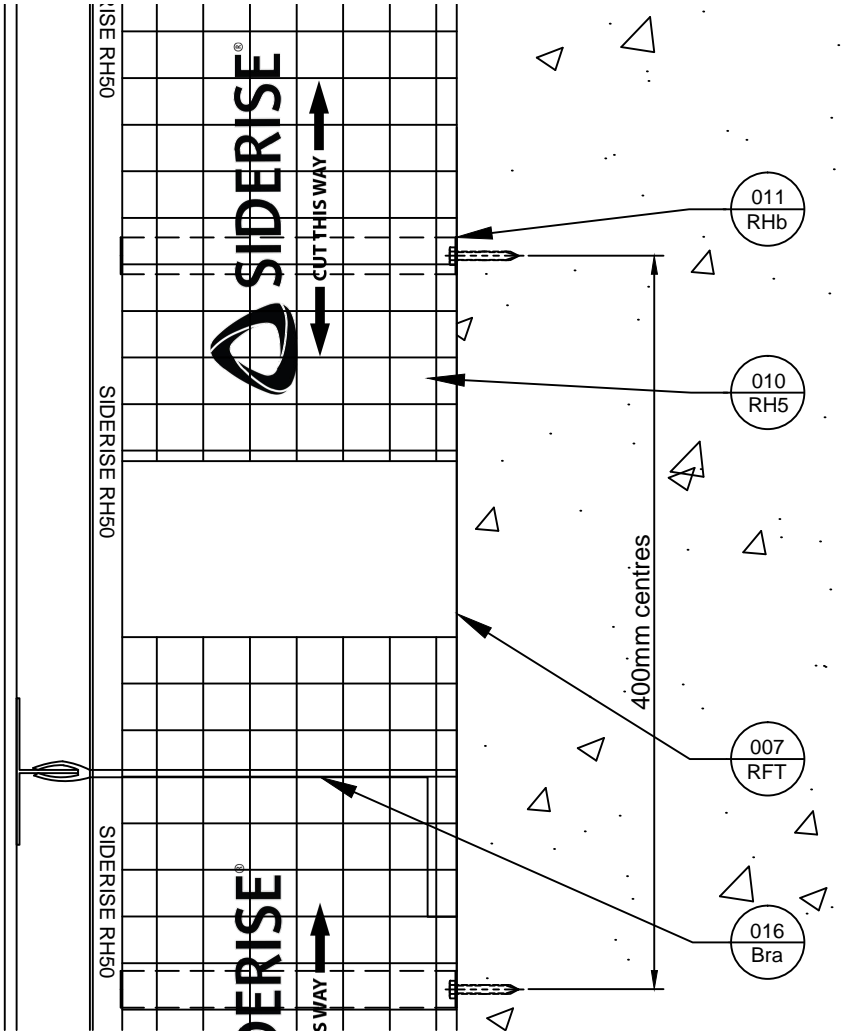

Revisions		
Rev.	Date	Description
A	01-04-19	BJC First Issue



Title
RH50 Open State Barrier in a rivet fit system
Siderise Standard Detail

Sheet
1/1

SSD1662
Date released
01/04/2019

Rev.
A

