

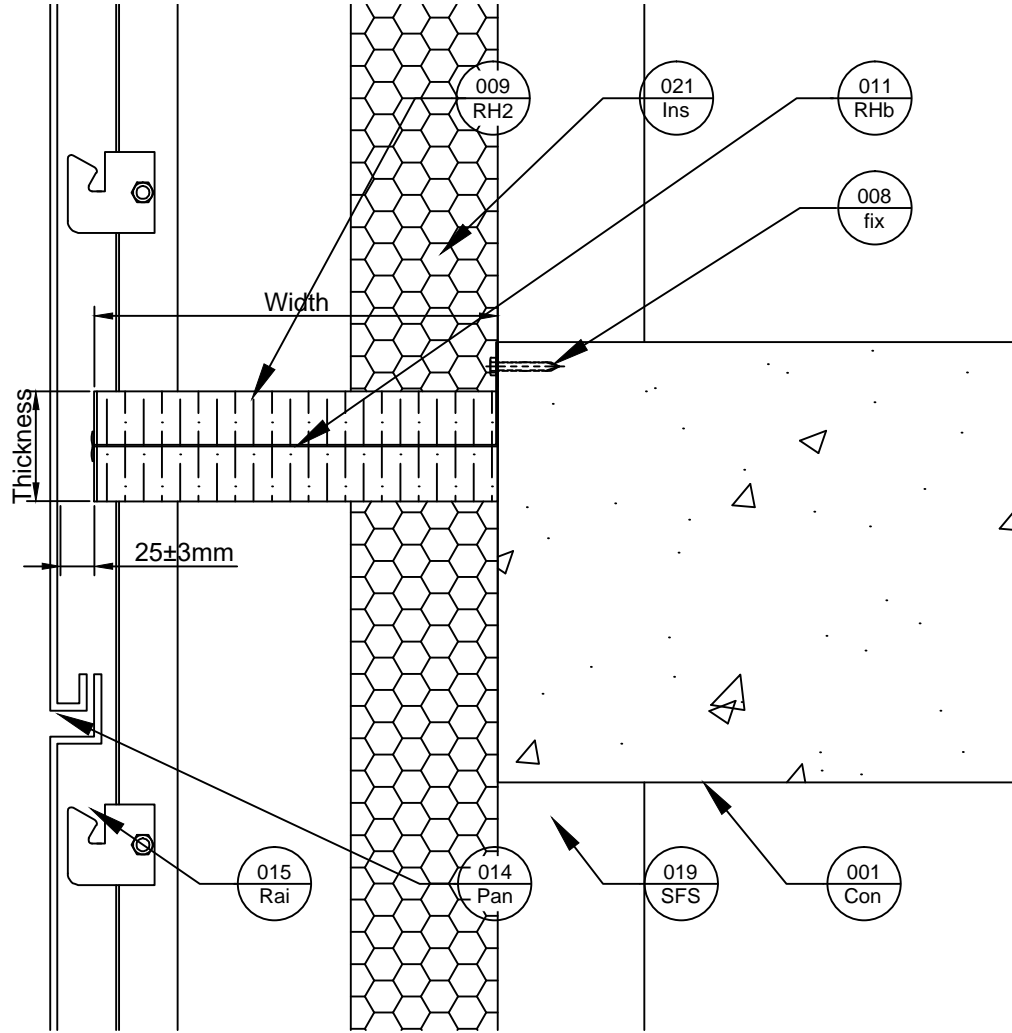


Side View

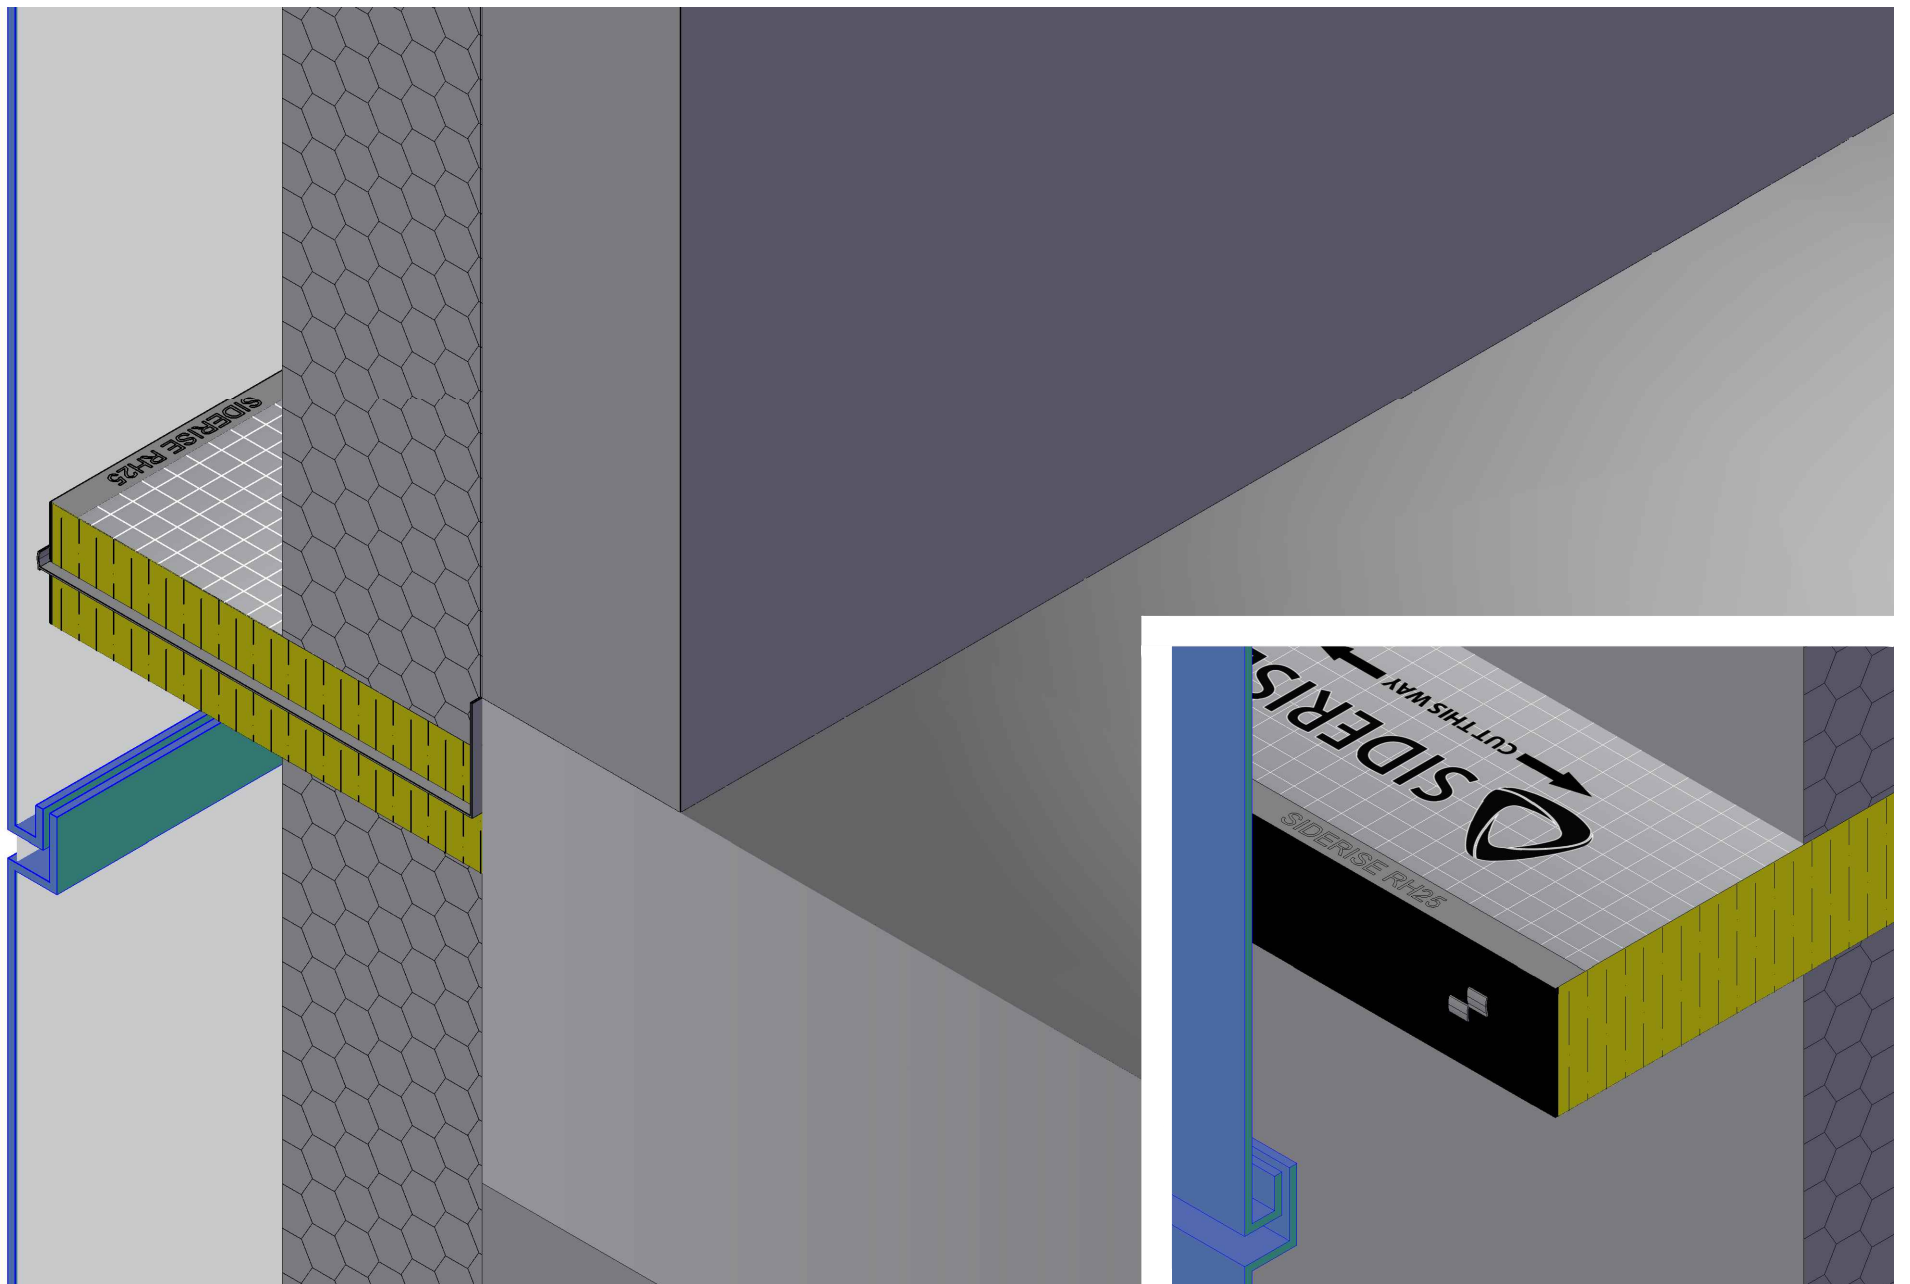

Plan View

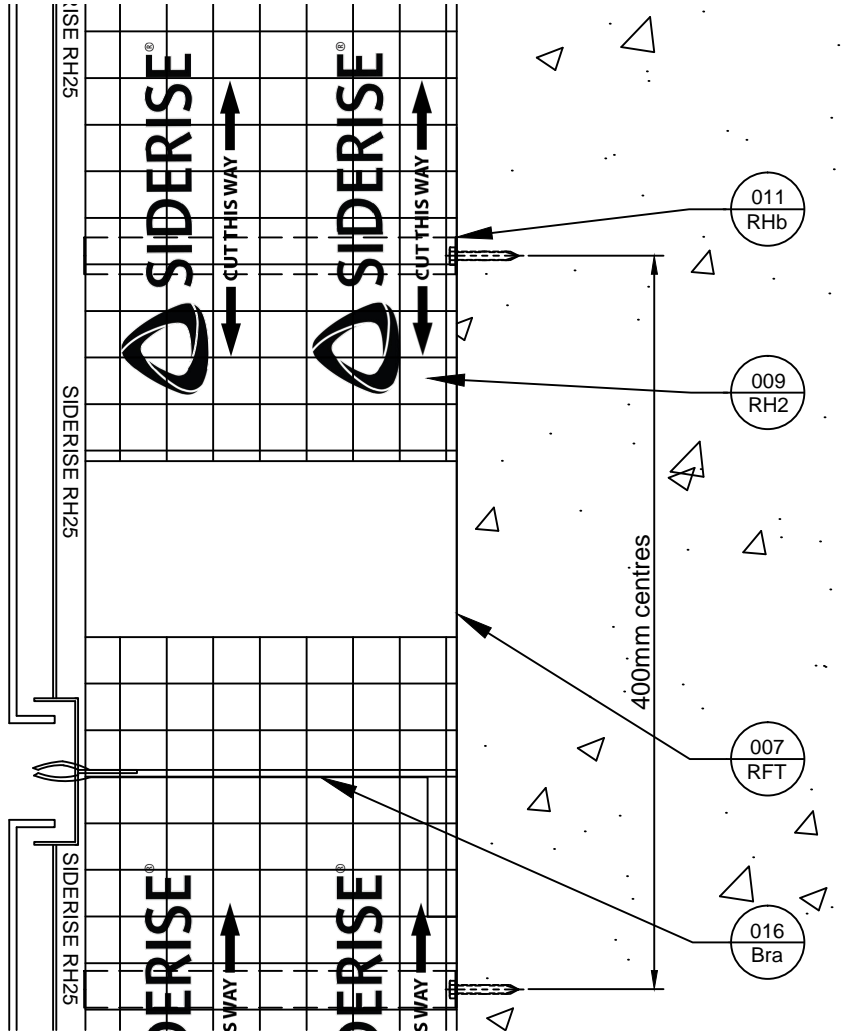

Revisions			
Rev.	Date	By	Description
A	01-04-19	BJC	First Issue



Title
RH25 Open State Barrier in a cassette system
Siderise Standard Detail

Sheet
1/1

SSD1693
Date released
01/04/2019

Rev.
A