

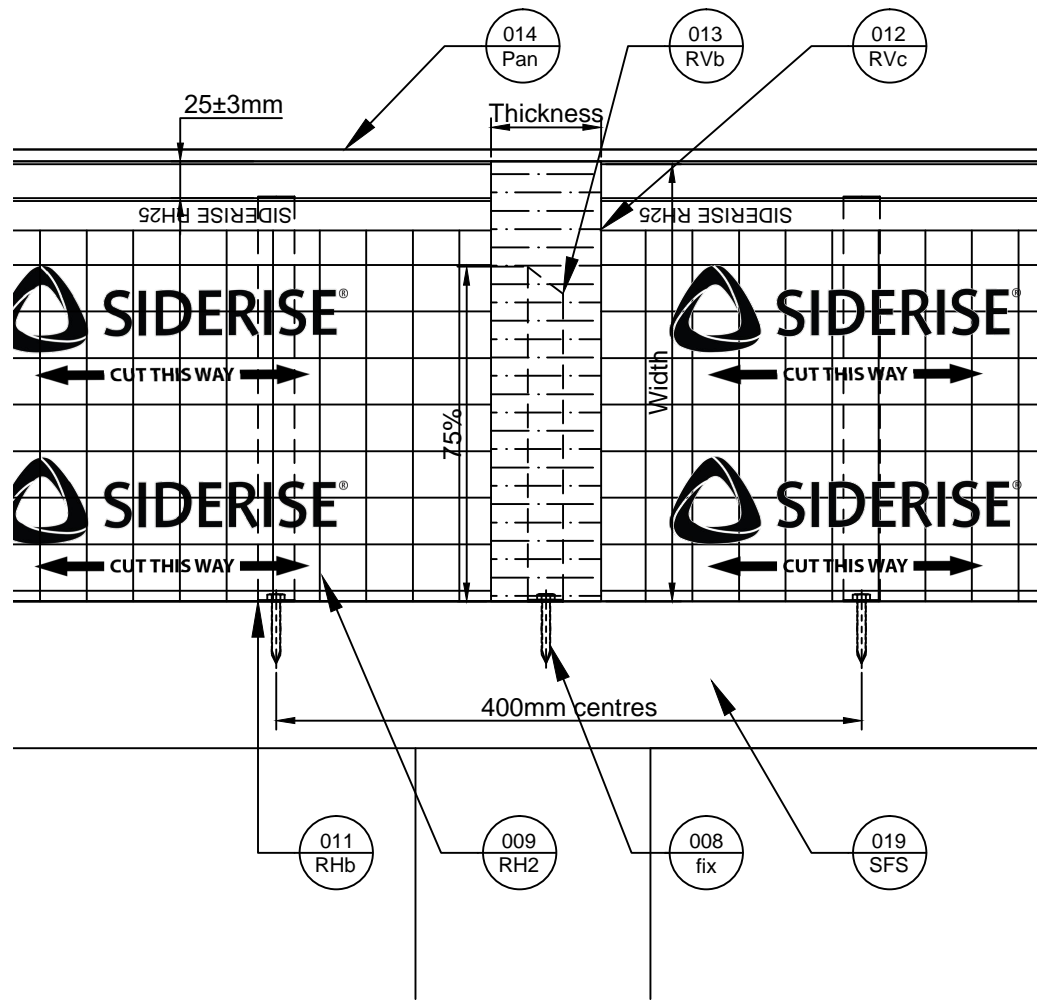


Plan View

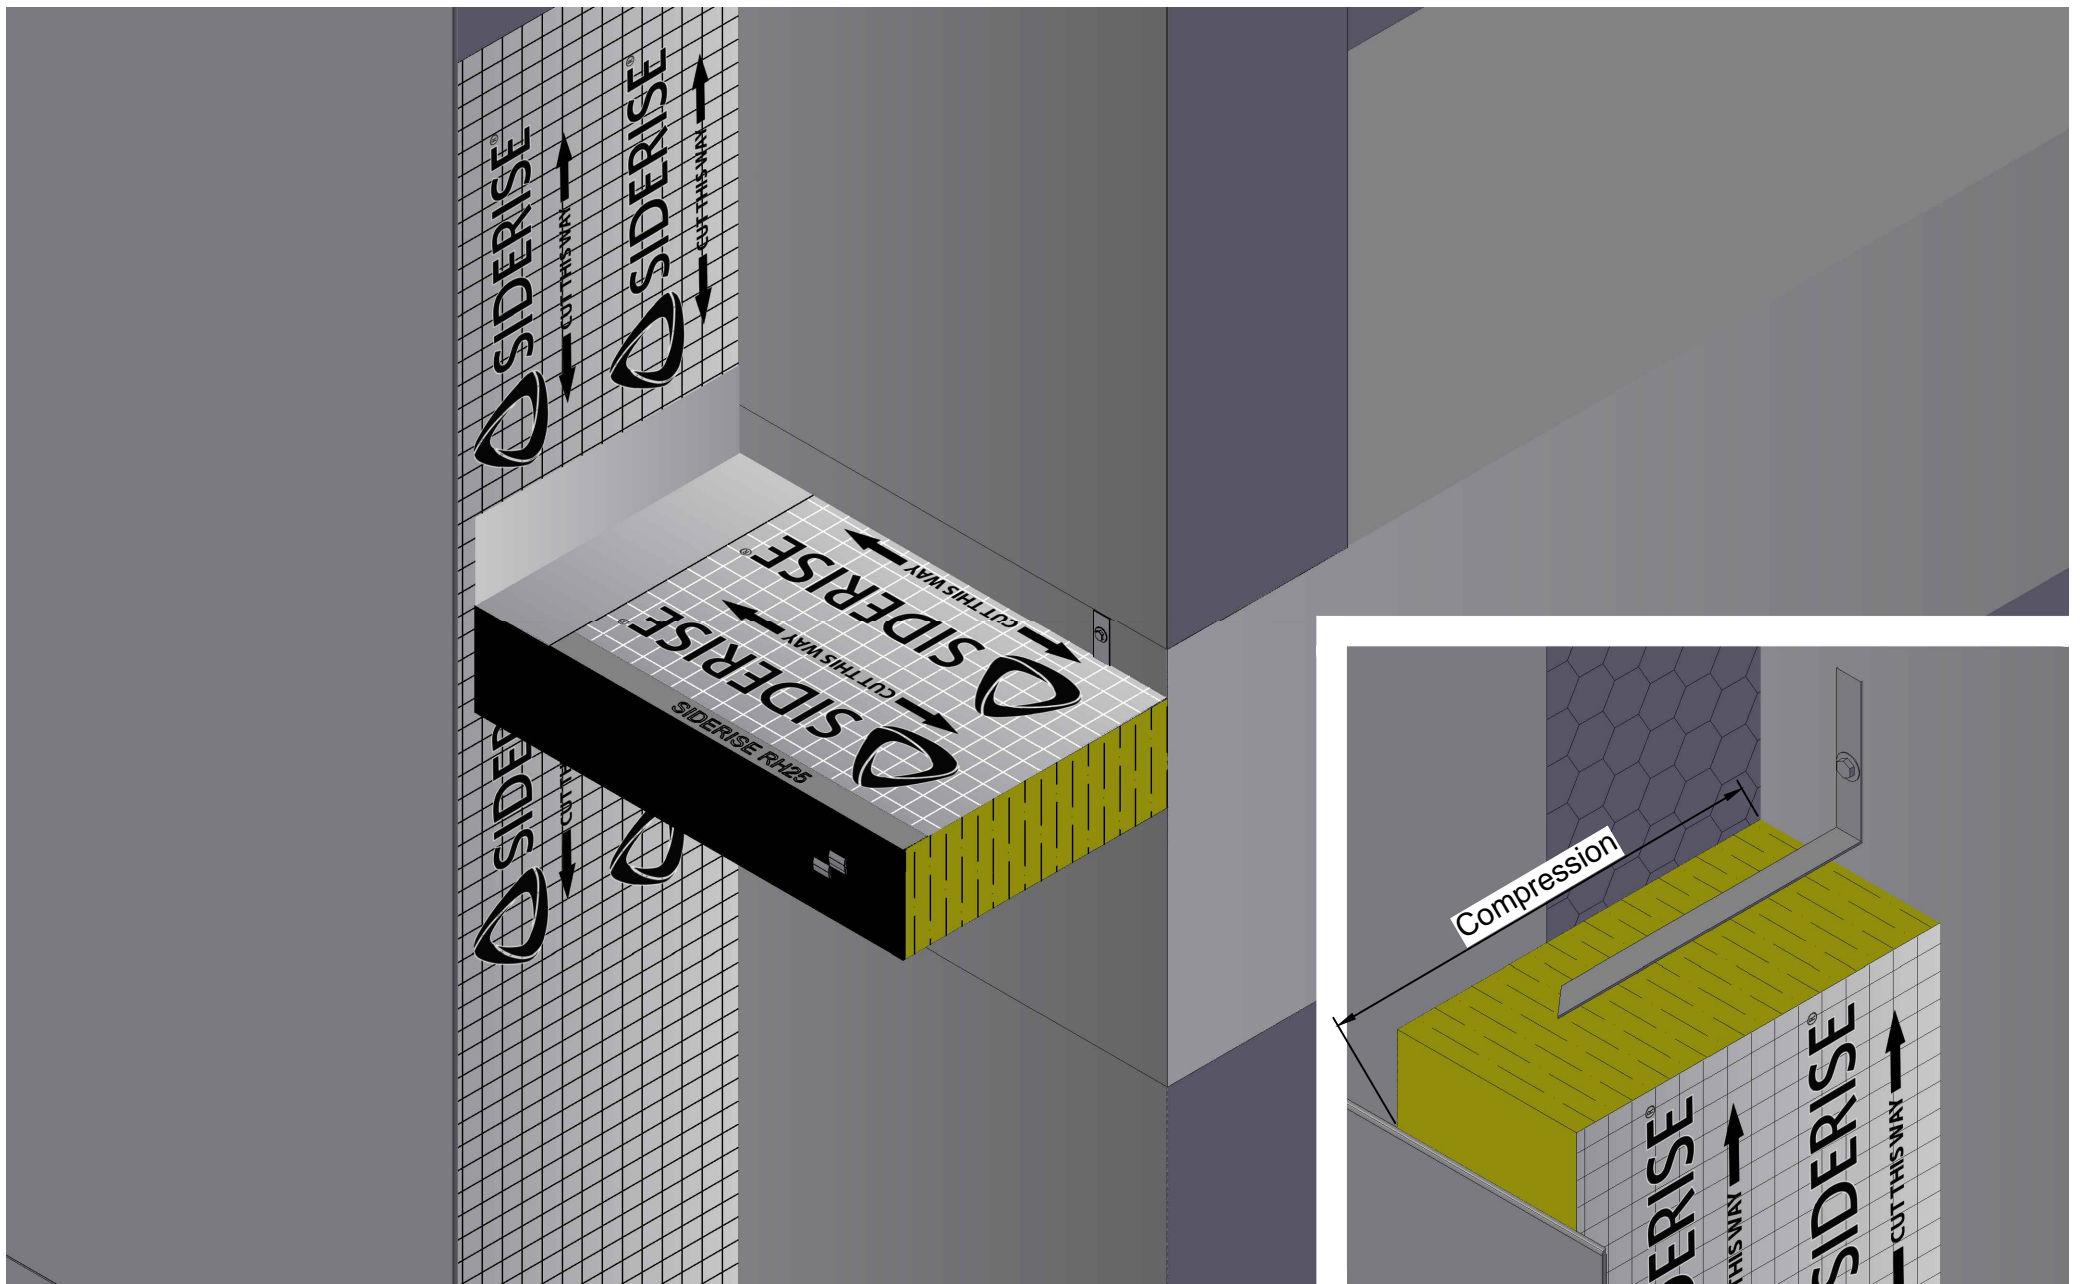

Side View

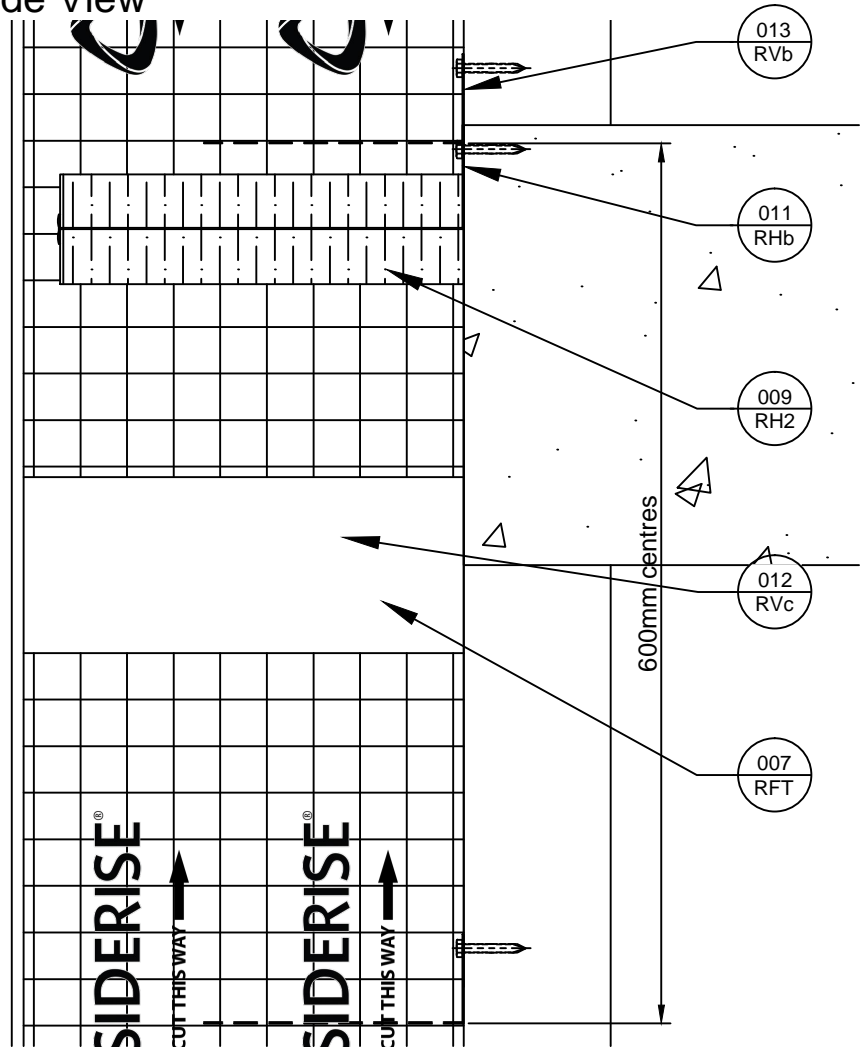

Revisions			
Rev.	Date	By	Description
A	01-04-19	BJC	First Issue



Title  
RH25 & RV Barrier intersection in a rivet fit system  
Siderise Standard Detail

Sheet  
1/1

**SSD1929**  
Date released  
01/04/2019

Rev.  
A