


Plan View

Side View

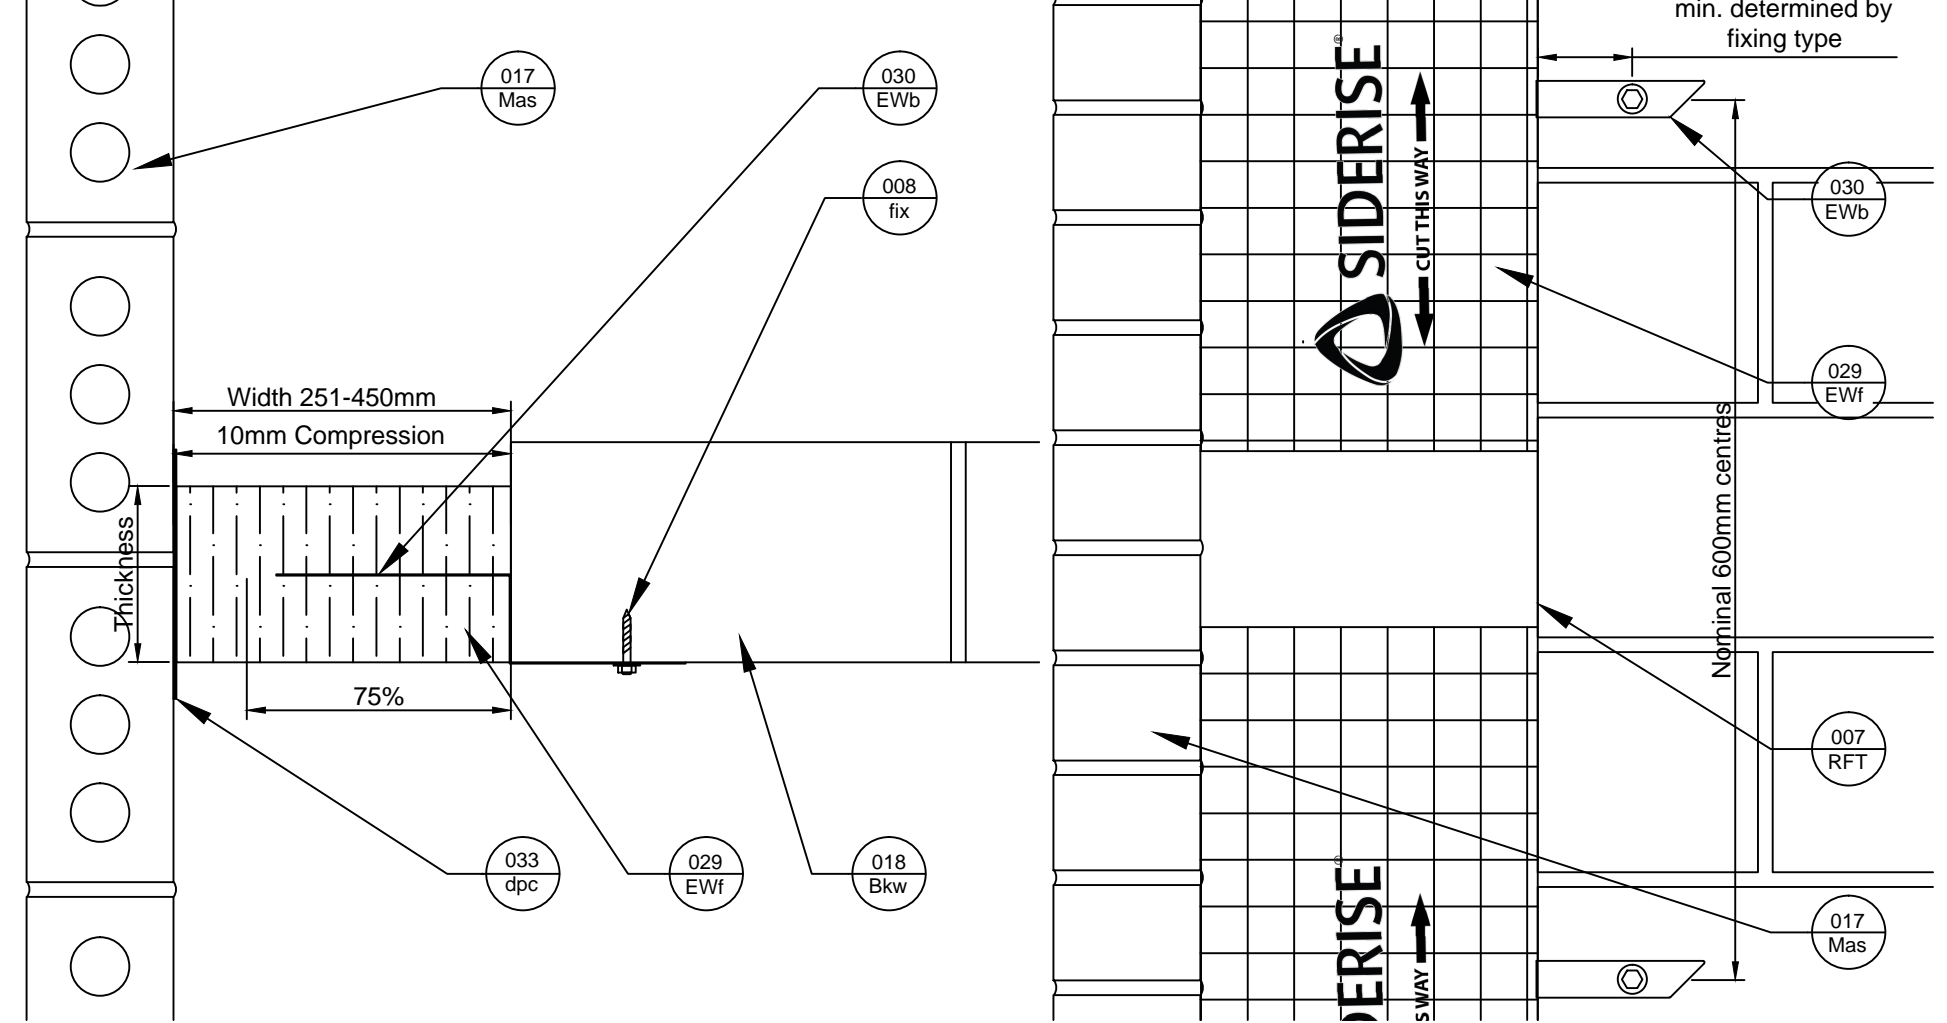

Revisions			
Rev.	Date	By	Description
A	22-05-19	BJC	First Issue



Title
Vertical EW greater than 250mm cavity, block inner leaf
Siderise Standard Detail

Sheet
1/1

SSD1932
Date released
22/05/2019

Rev.
B