

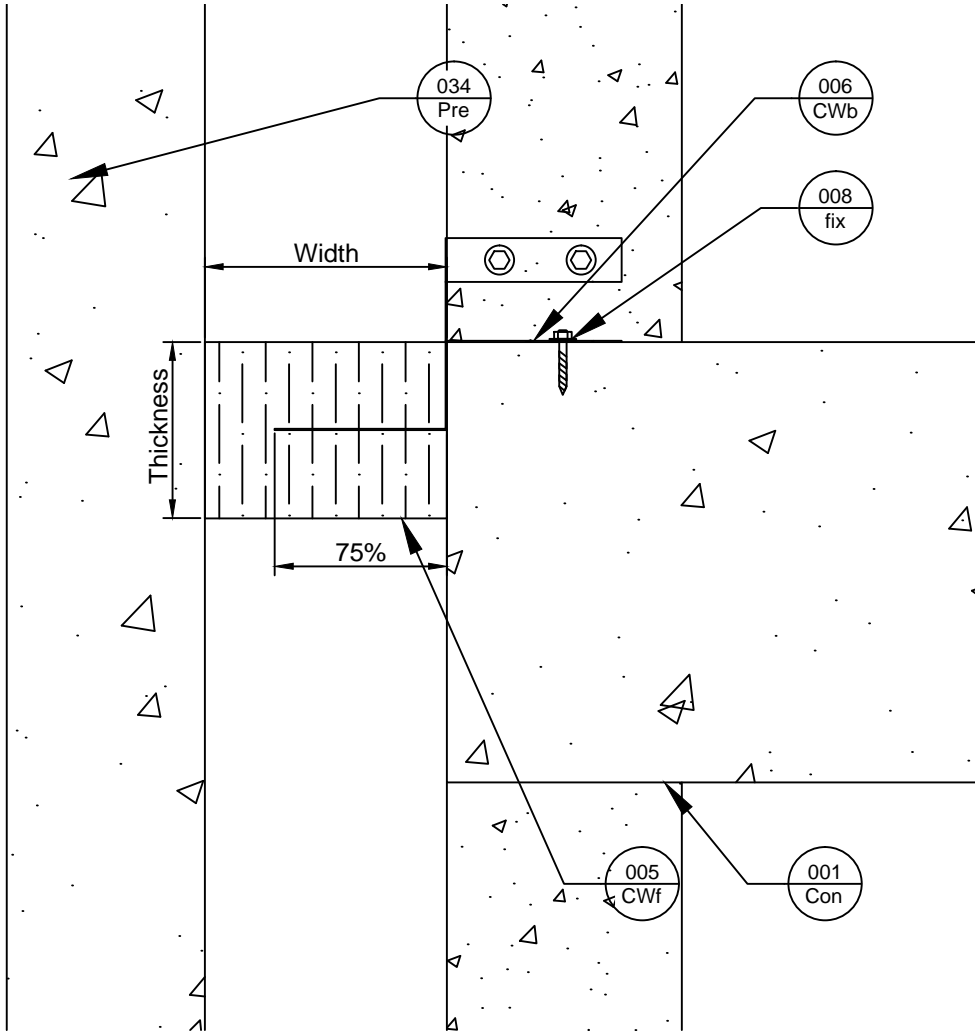


Side View

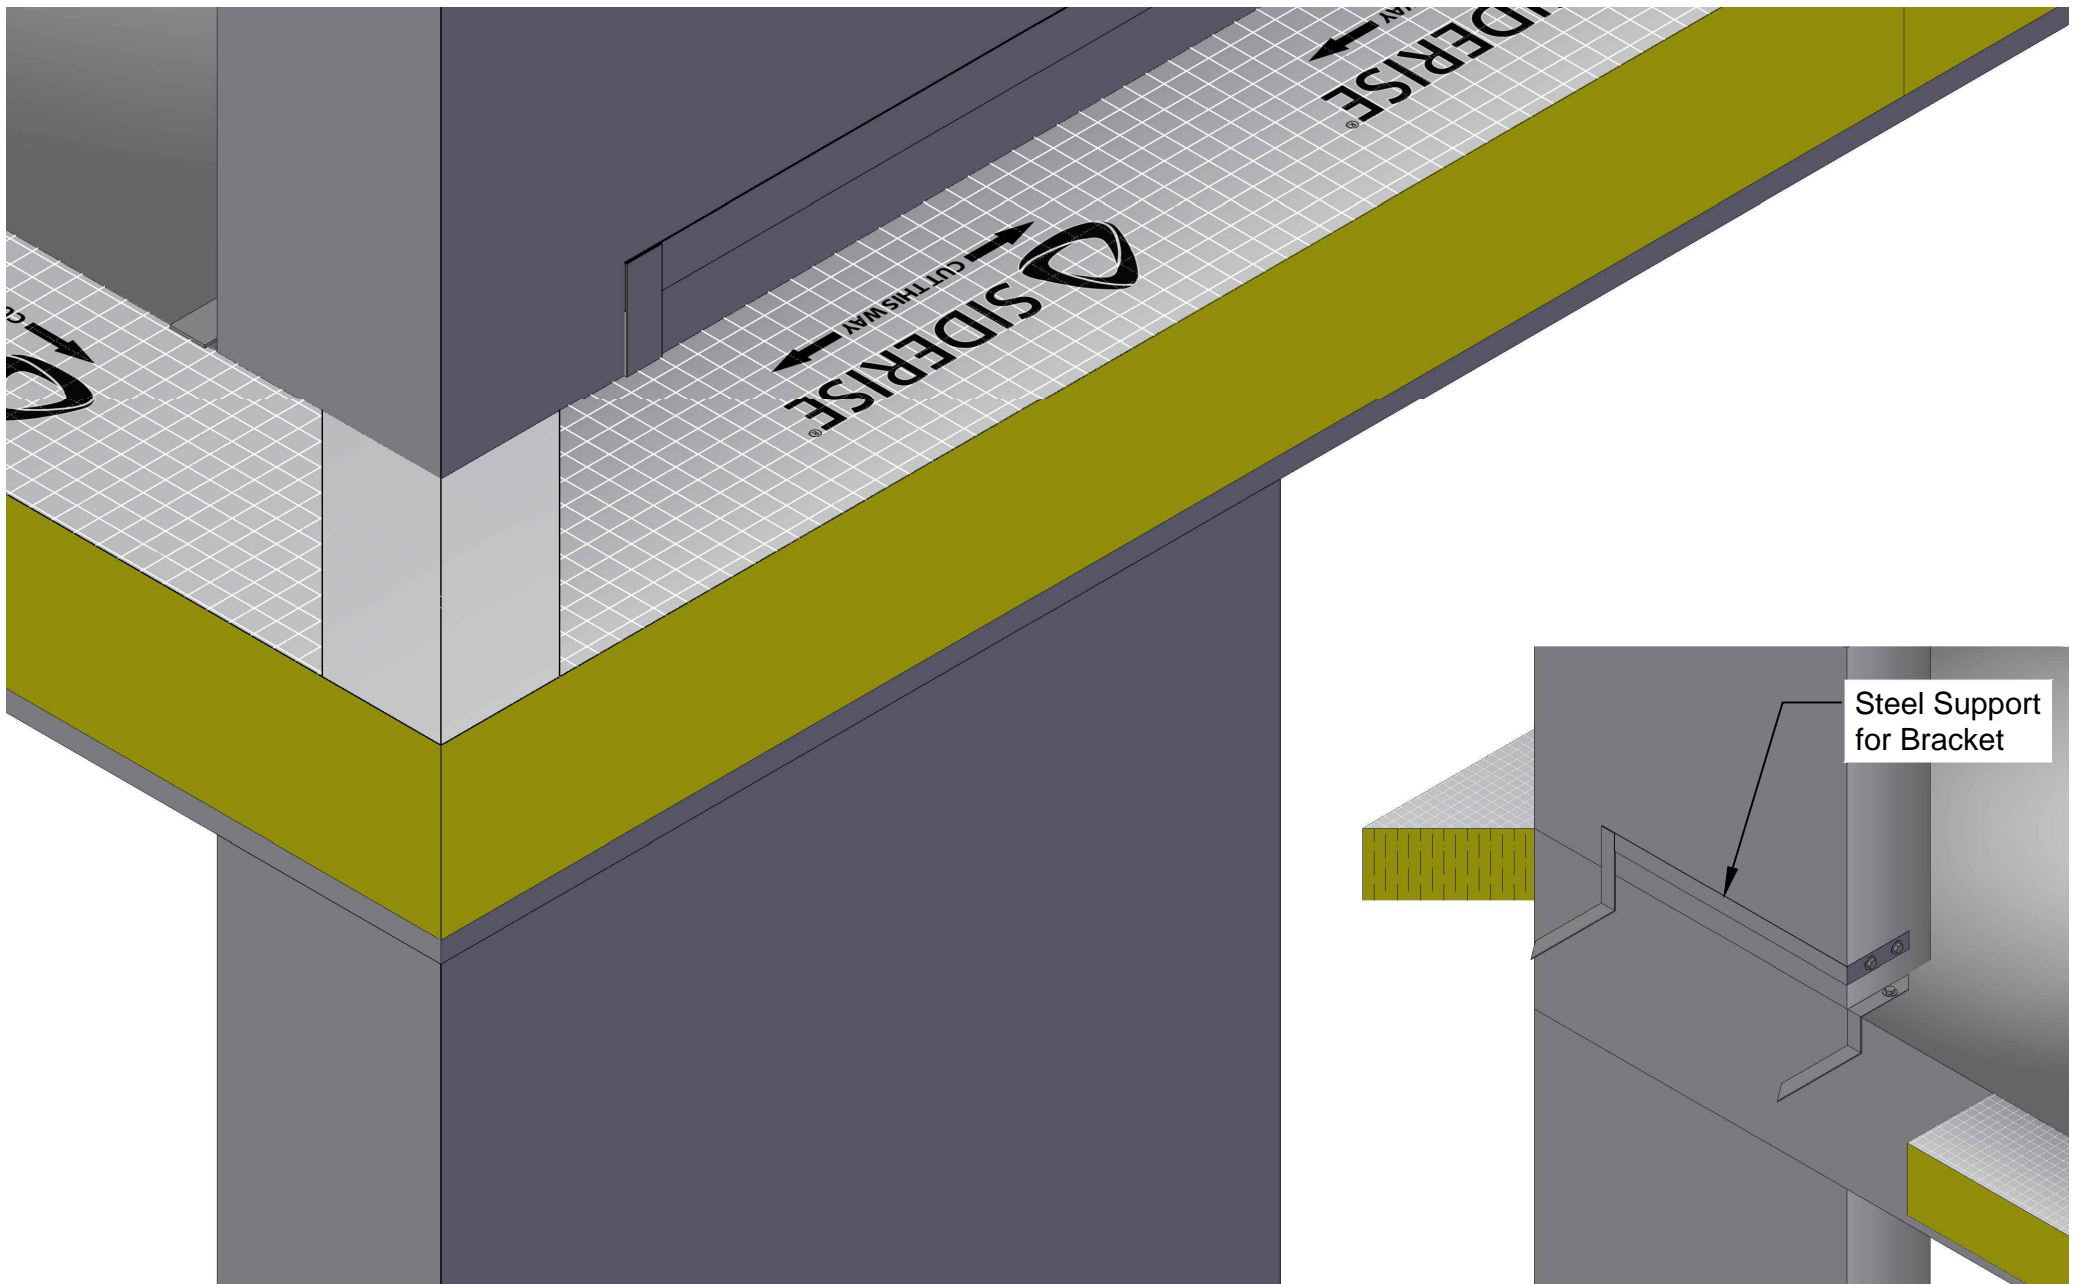

Plan View

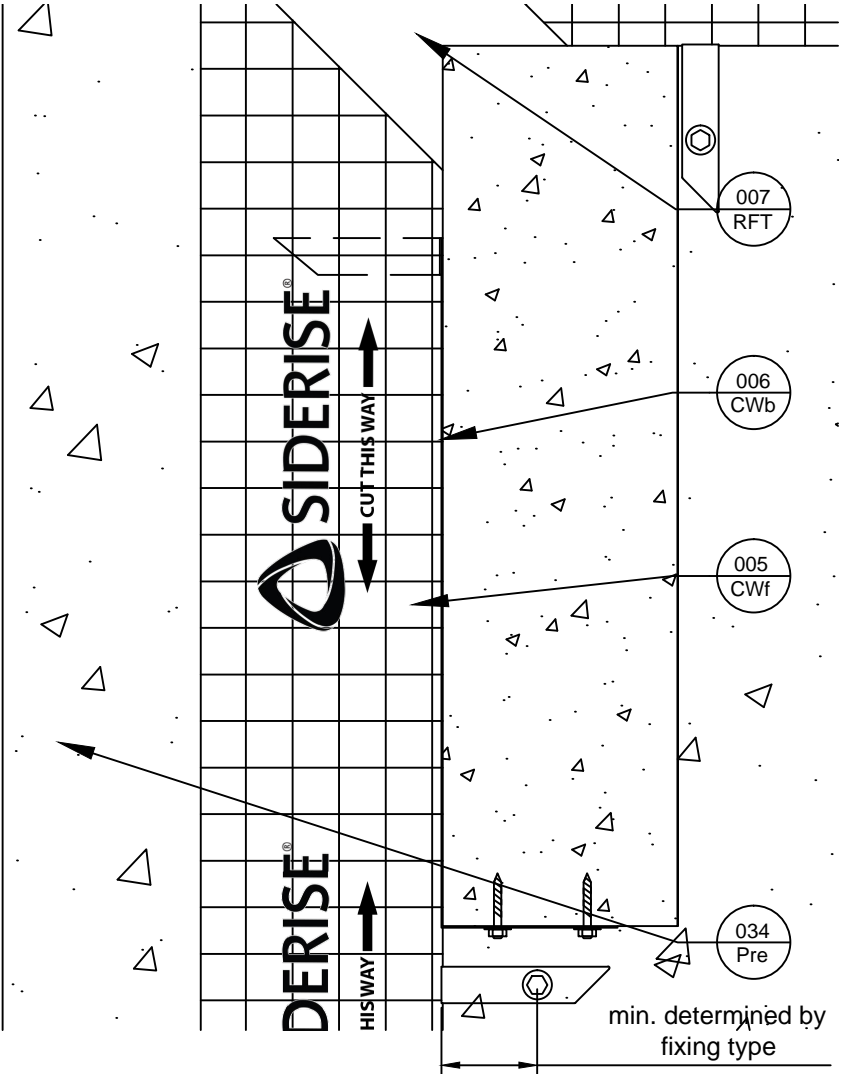

Revisions		
Rev.	Date	Description
A	23-07-19	BJC First Issue



Title
CW top of slab, Blade Columns - Precast Panel
Siderise Standard Detail

Sheet
1/1

SSD1943
Date released
23/07/2019

Rev.
A