





Side View

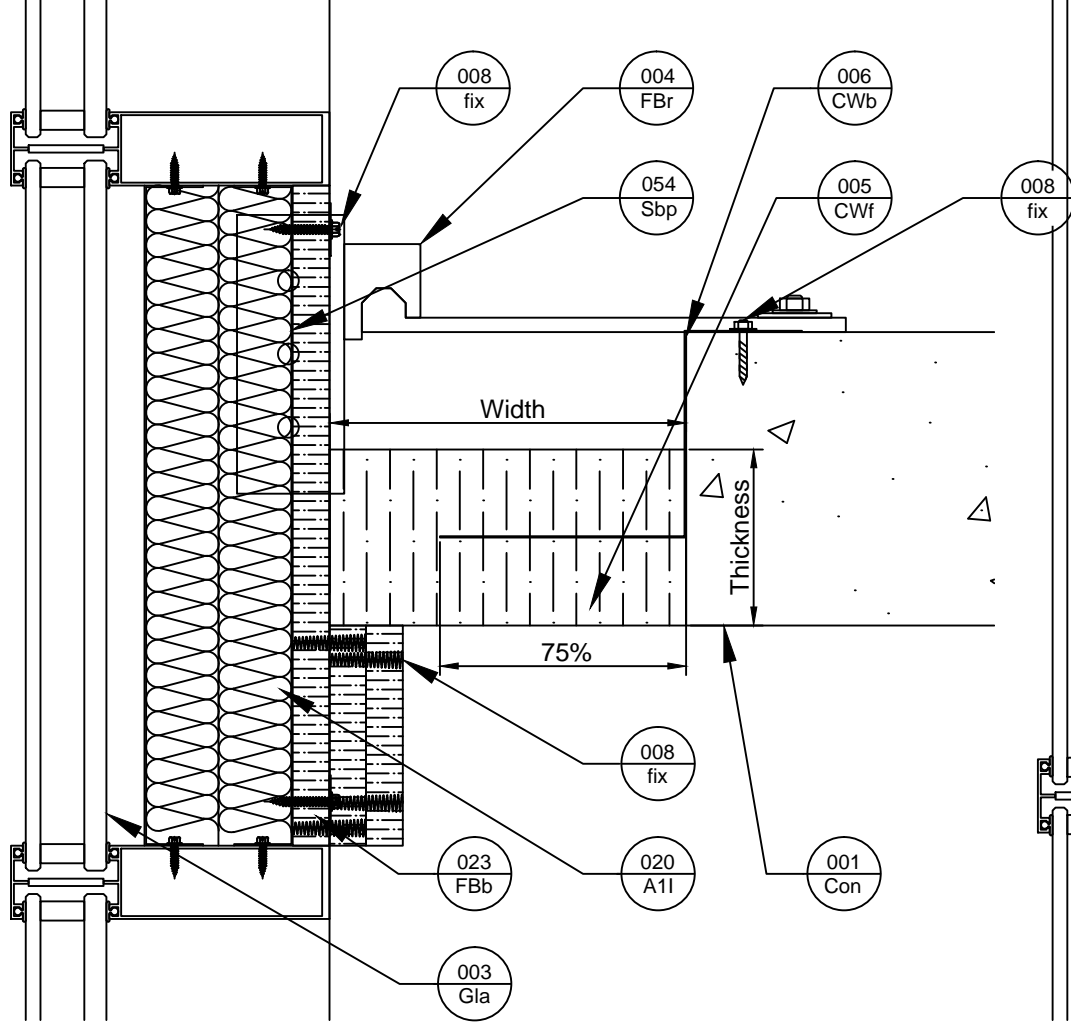

Plan View

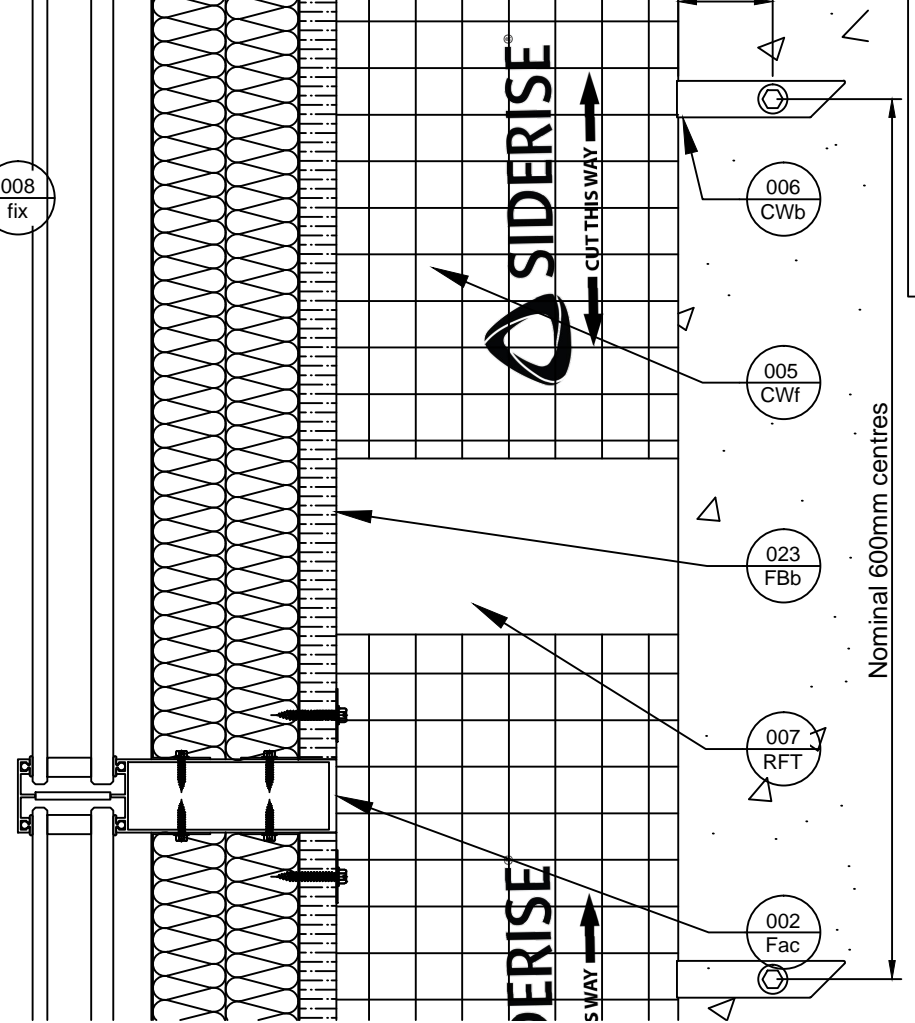

Plan View (Below Firestop)

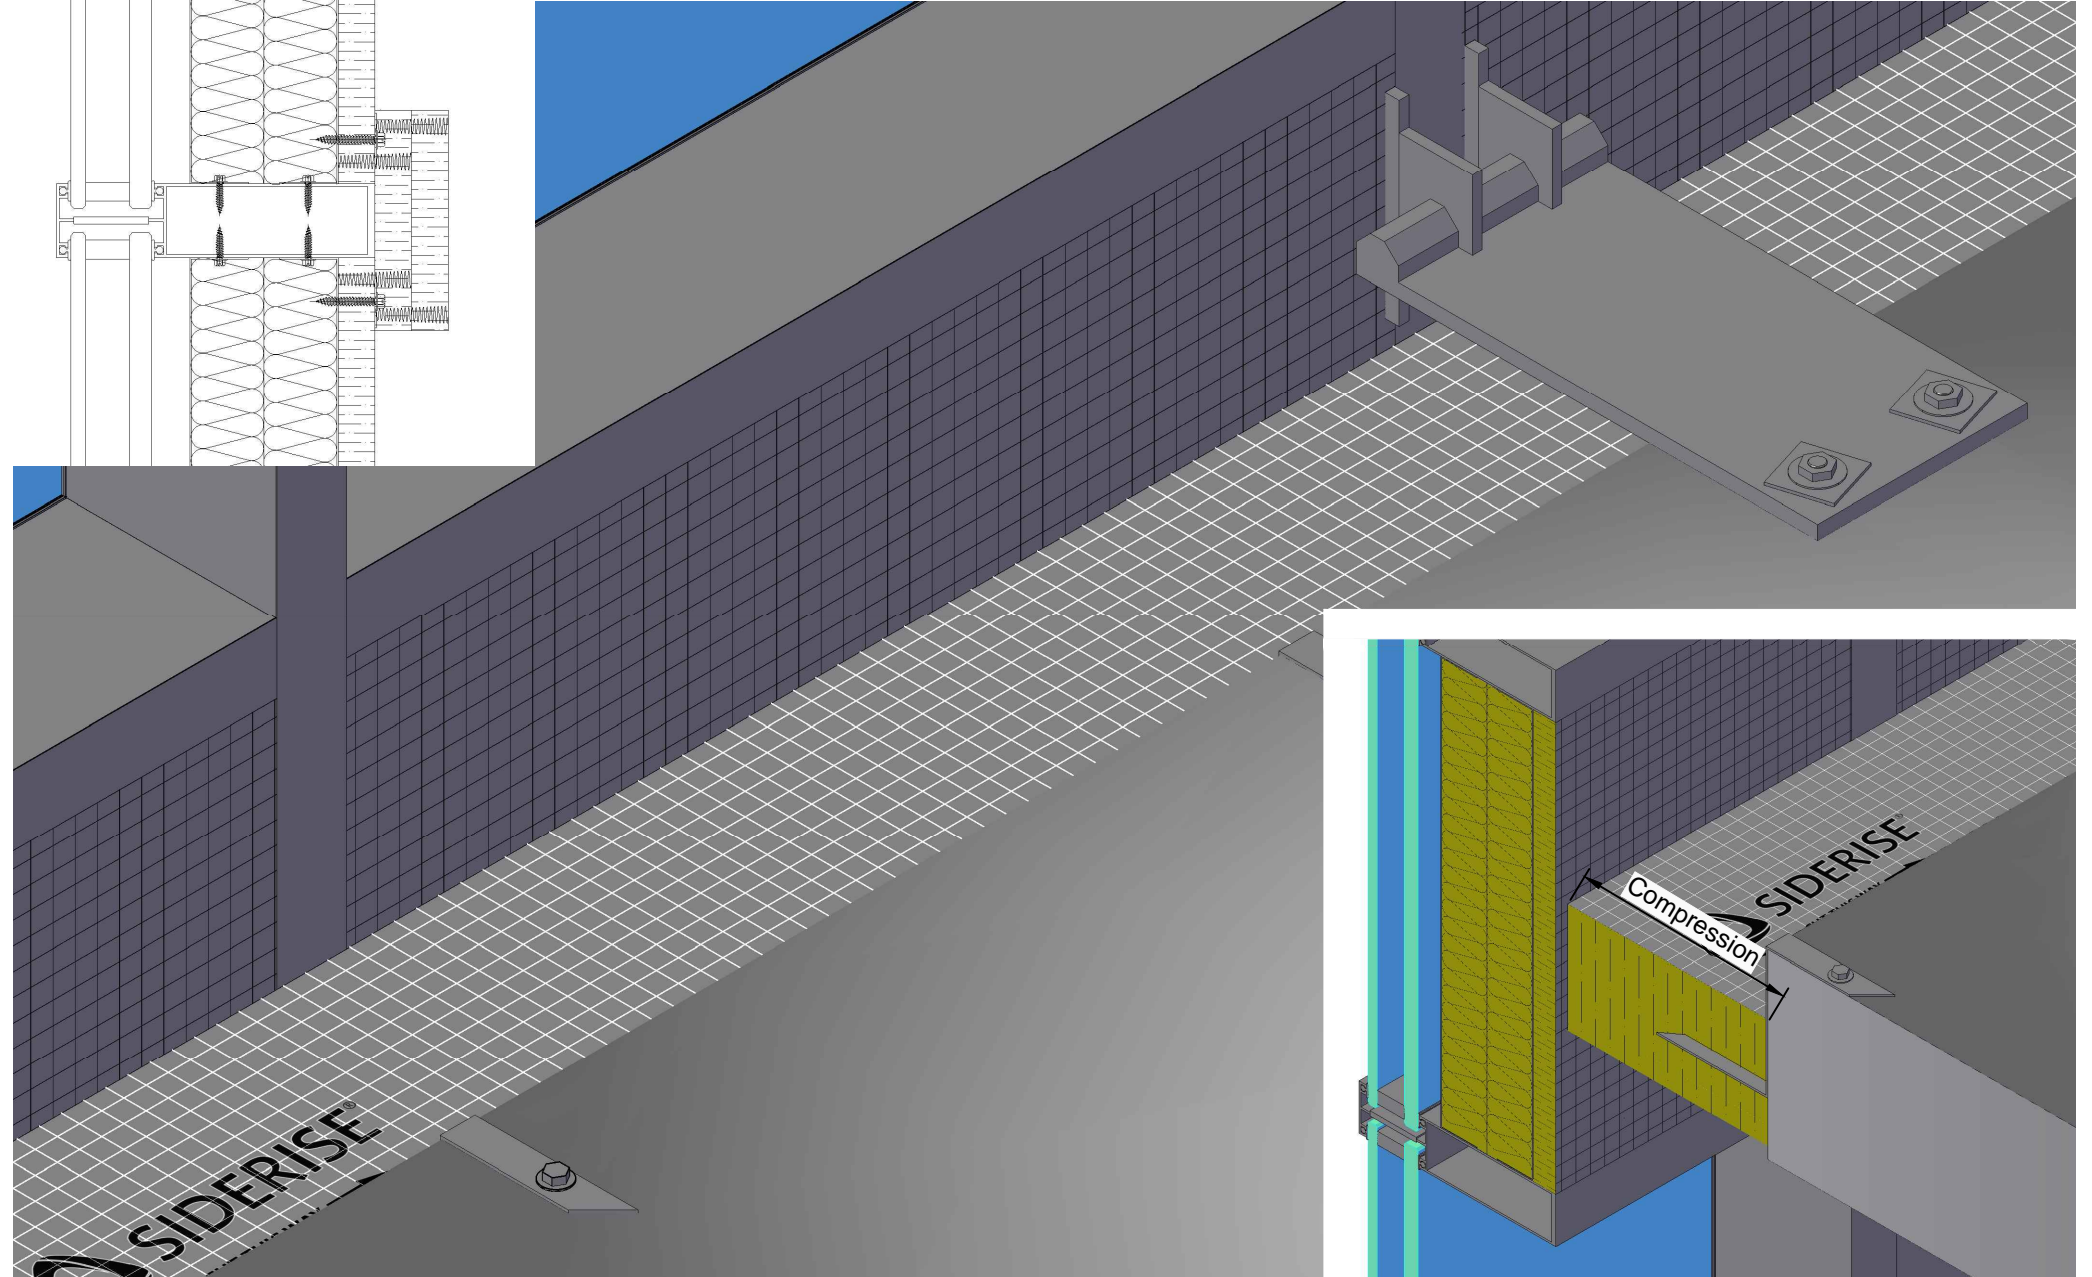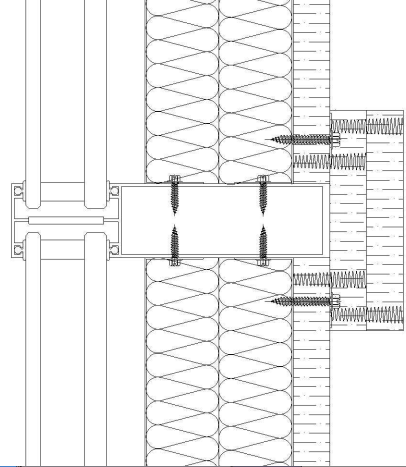

Revisions			
Rev.	Date	By	Description
A	31-10-19	BJC	First Issue
B	30-06-22	BJC	Steel Tray Label



Title
CW-FS bottom of slab, with CW-FB Protected Spandrel
Siderise Standard Detail

Sheet 1/1
Date released 30/06/2022
SSD1949
Rev. B