

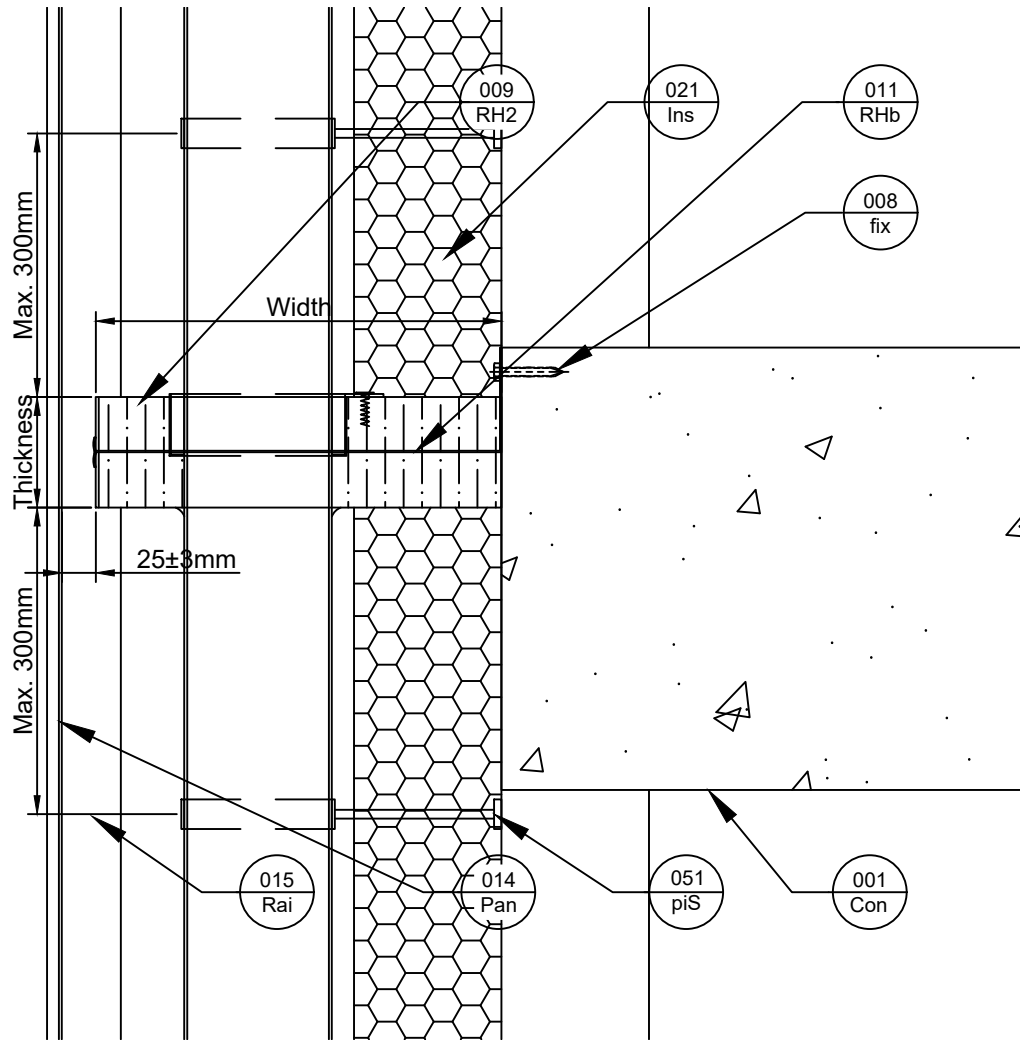


Side View

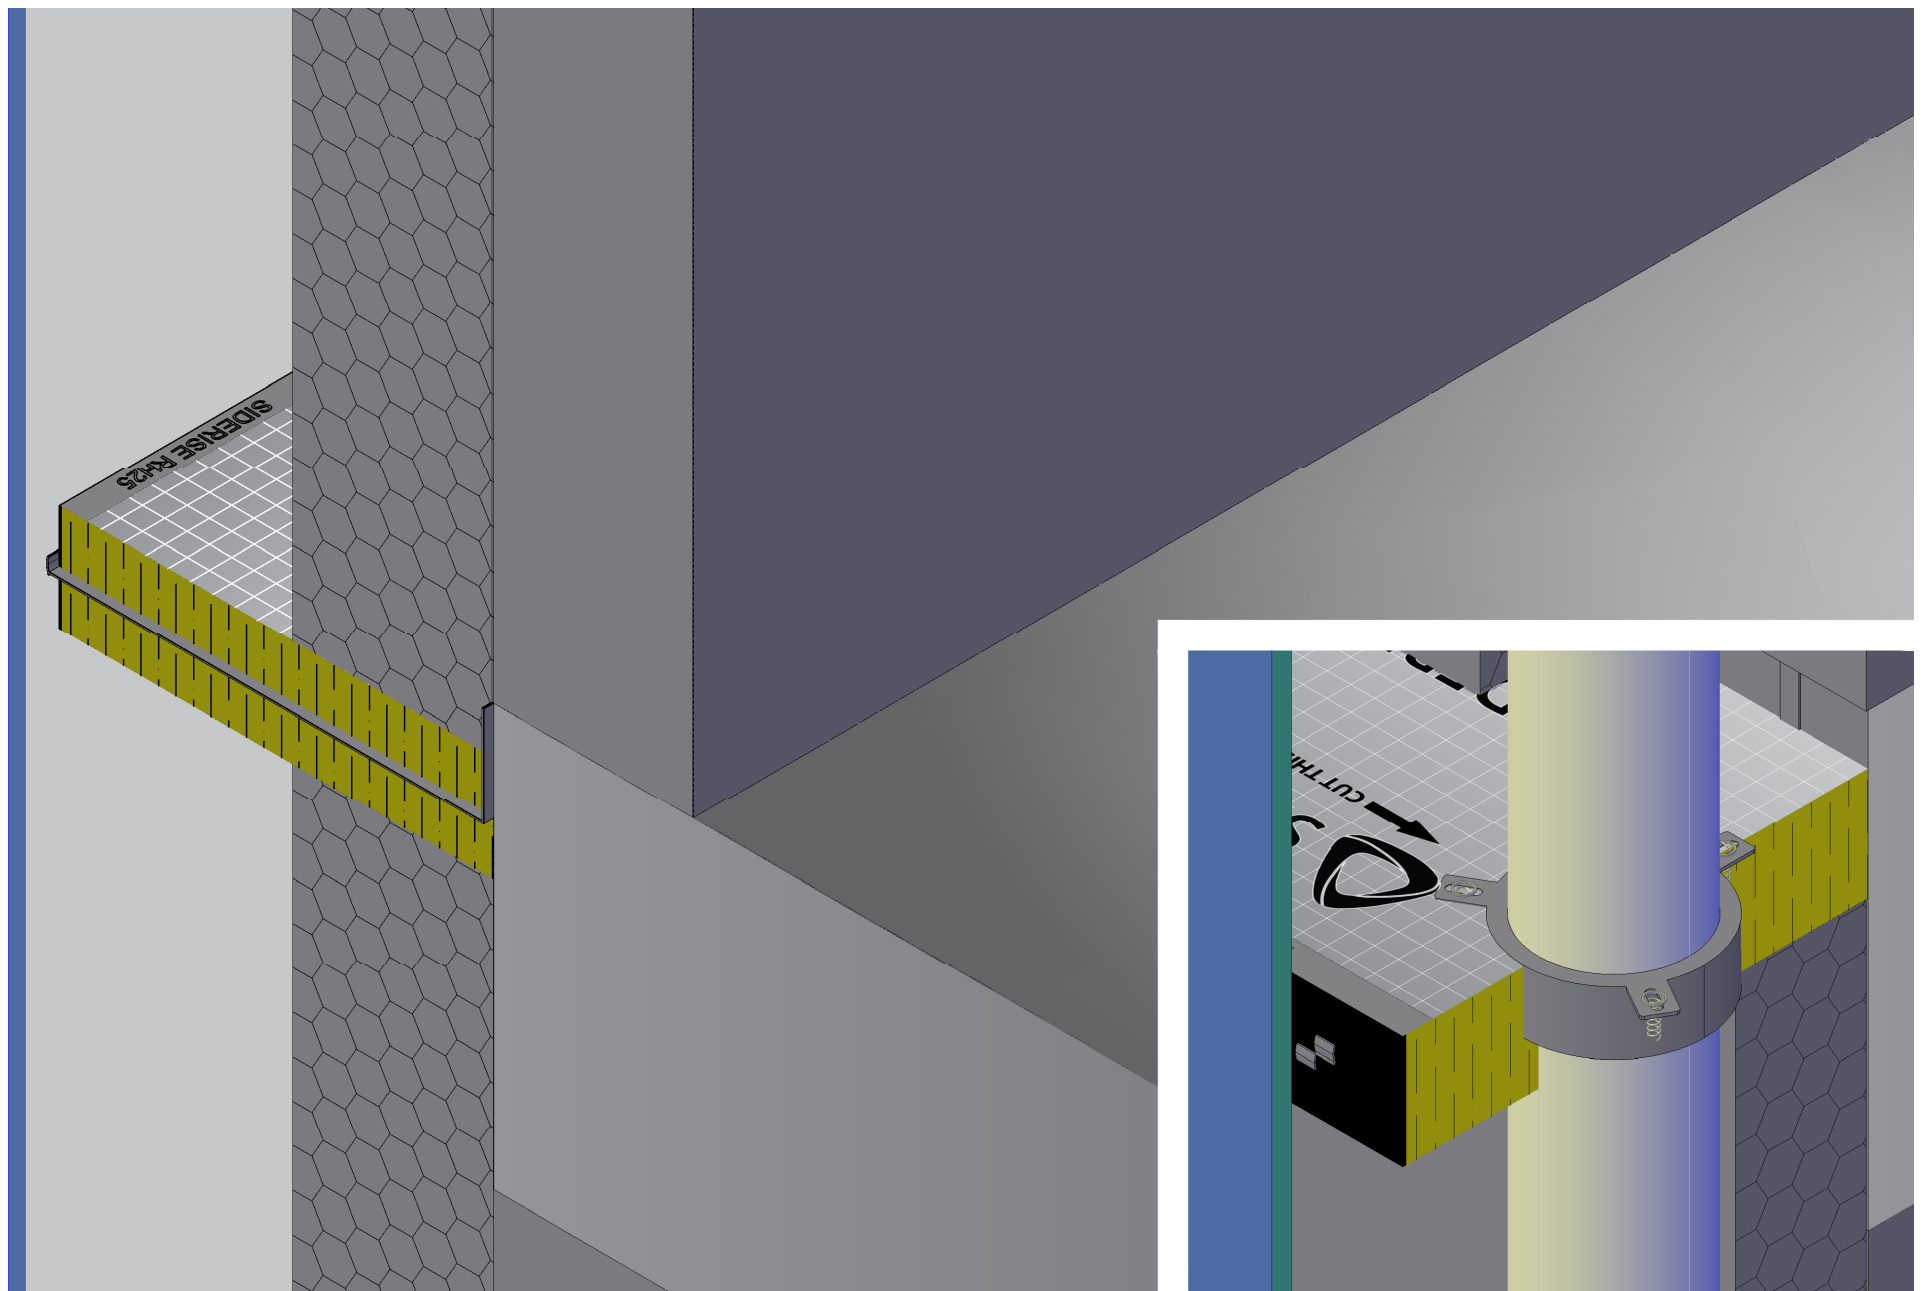

Plan View

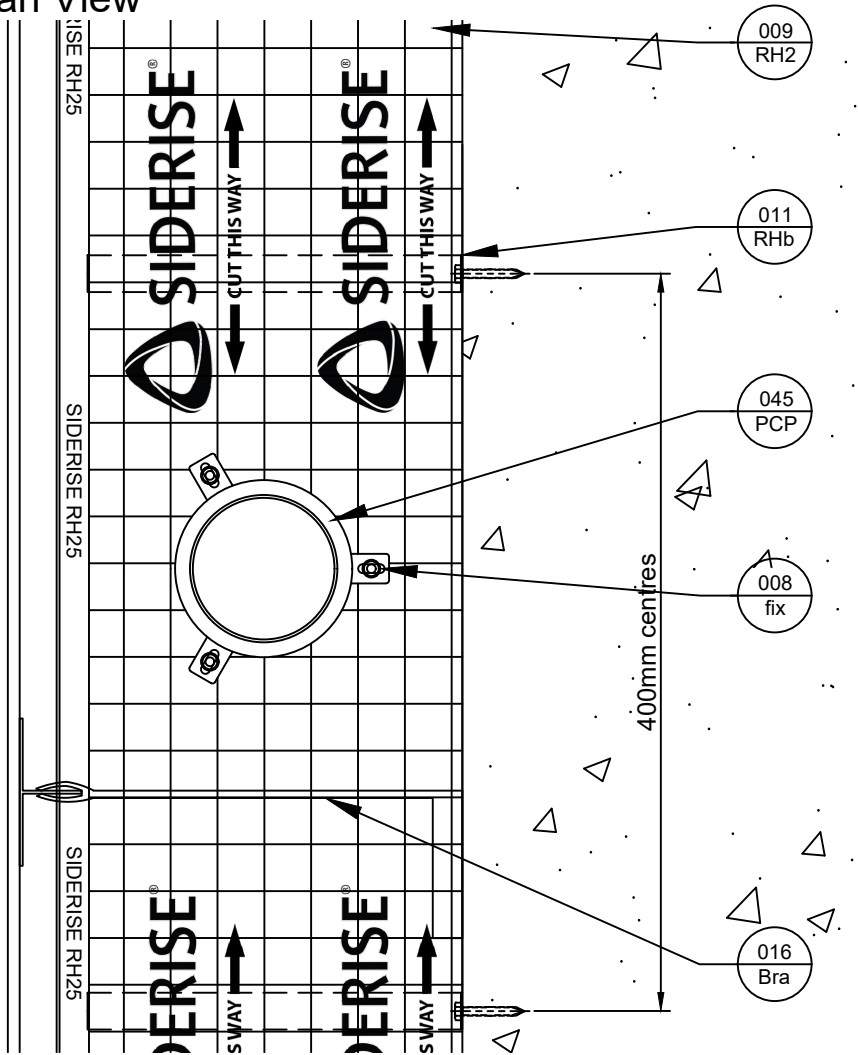

Revisions			
Rev.	Date	By	Description
A	26-03-20	BJC	First Issue
B	28-10-20	MP	Drwg Amend



Title
RH25 Open State Barrier with RWP & PCP
Siderise Standard Detail

Sheet
1/1

SSD1952
Date released
28/10/2020

Rev.
B