

Fig. 1

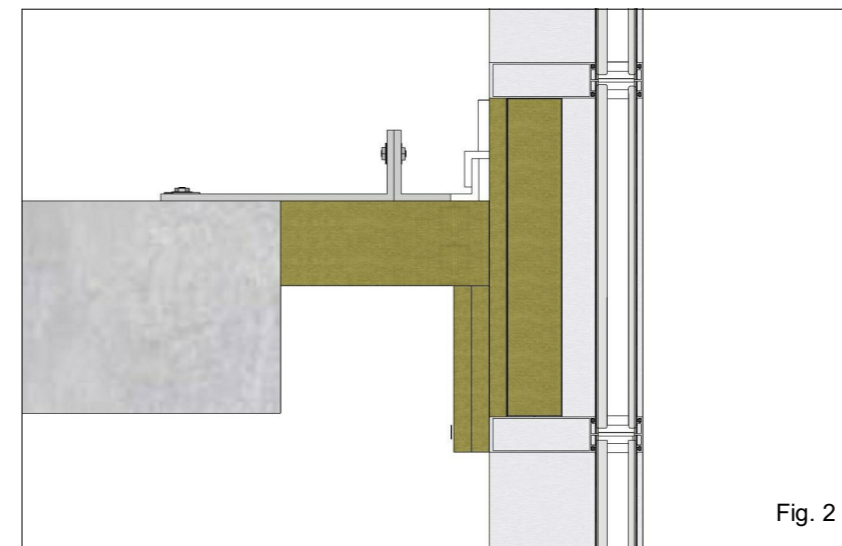


Fig. 2



Fig. 3


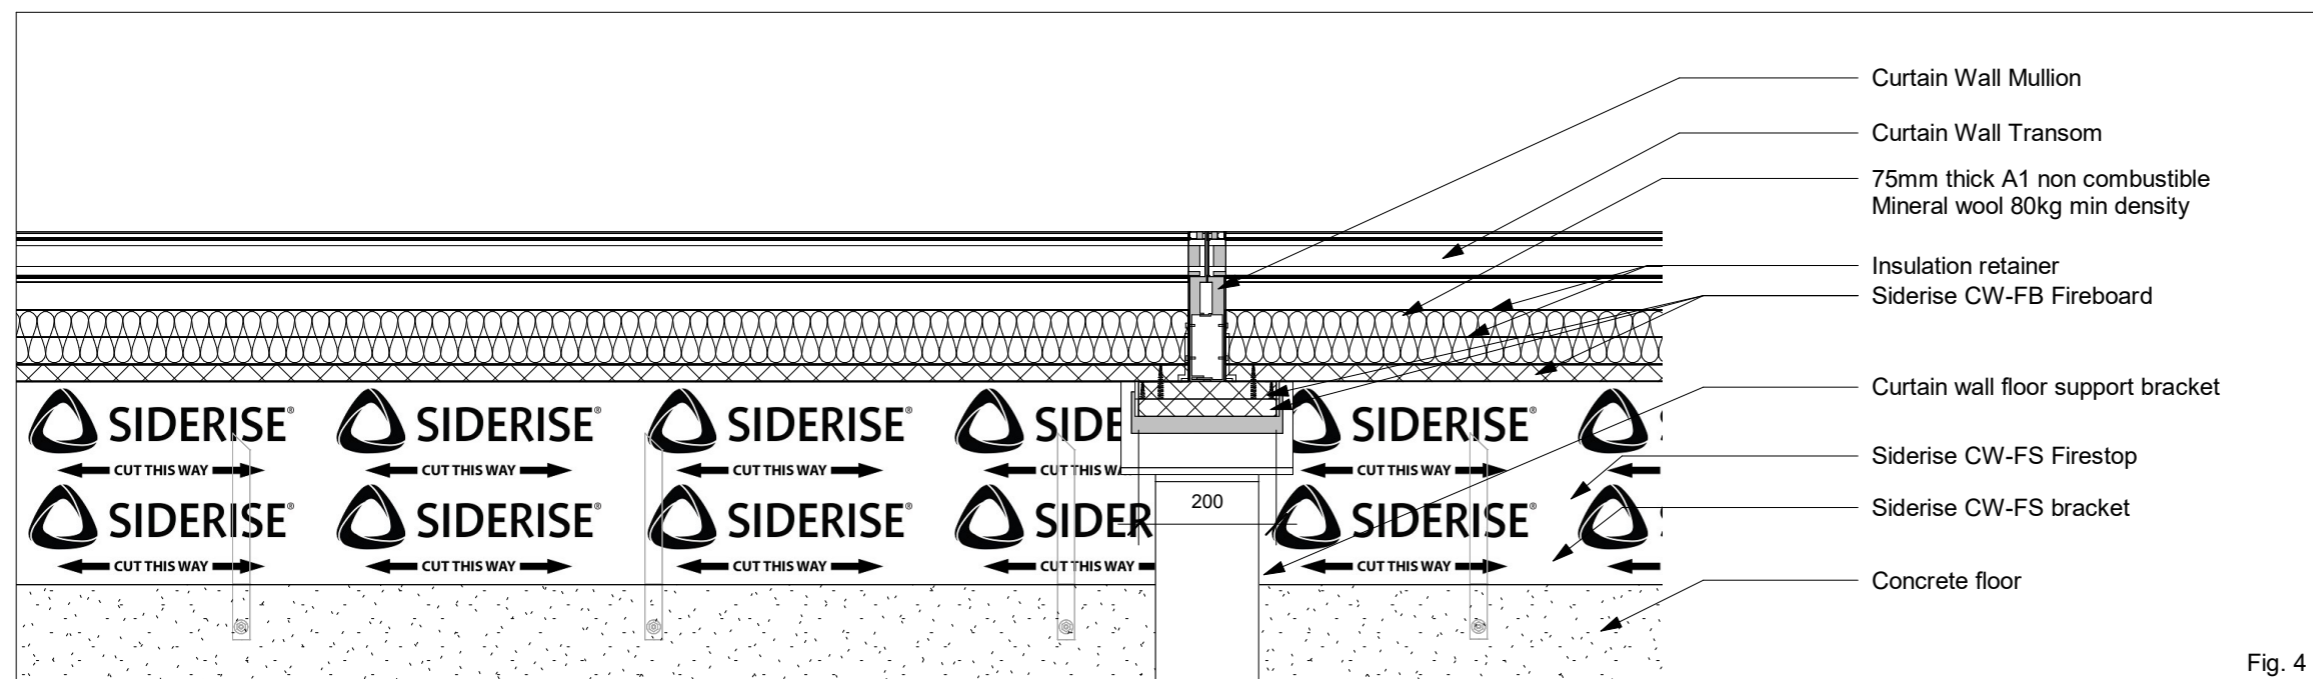


Fig. 4

Figure list		
Number	Description	Scale
1	Vertical Section	1:5
2	Vertical Section	NTS
3	Rear Isometric Cut Away	NTS
4	Horizontal Section	1:10

Revision Table		
Rev	Description	Date

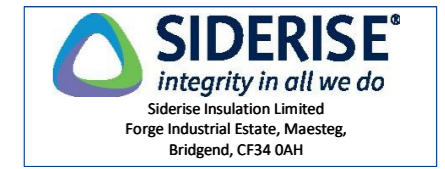

Siderise CW-FS  
Siderise CW-FB Unitised Construction  
**SIDERISE STANDARD DETAIL**

SSD 1966			
DATE	DRWN	CHKD	REV.
12/07/2021	MP	GL	A