

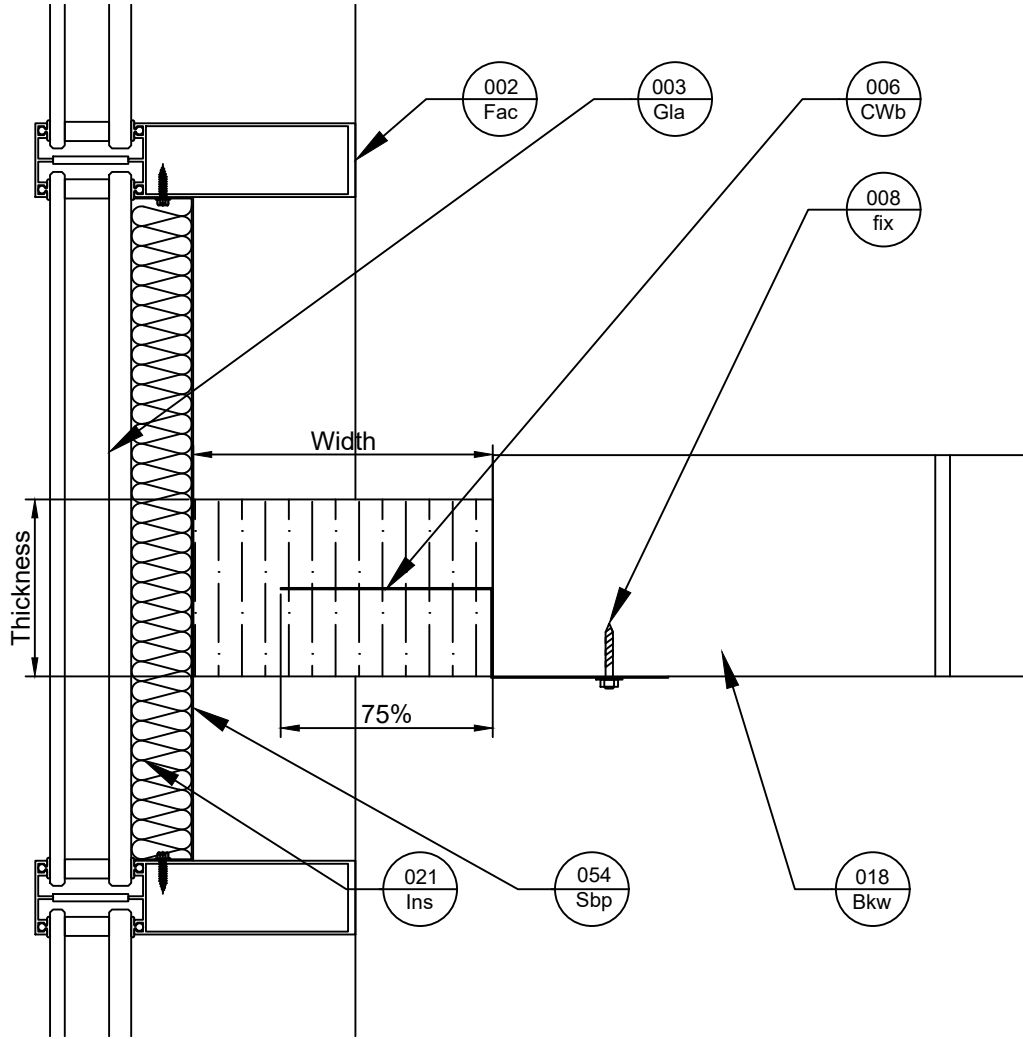


Plan View

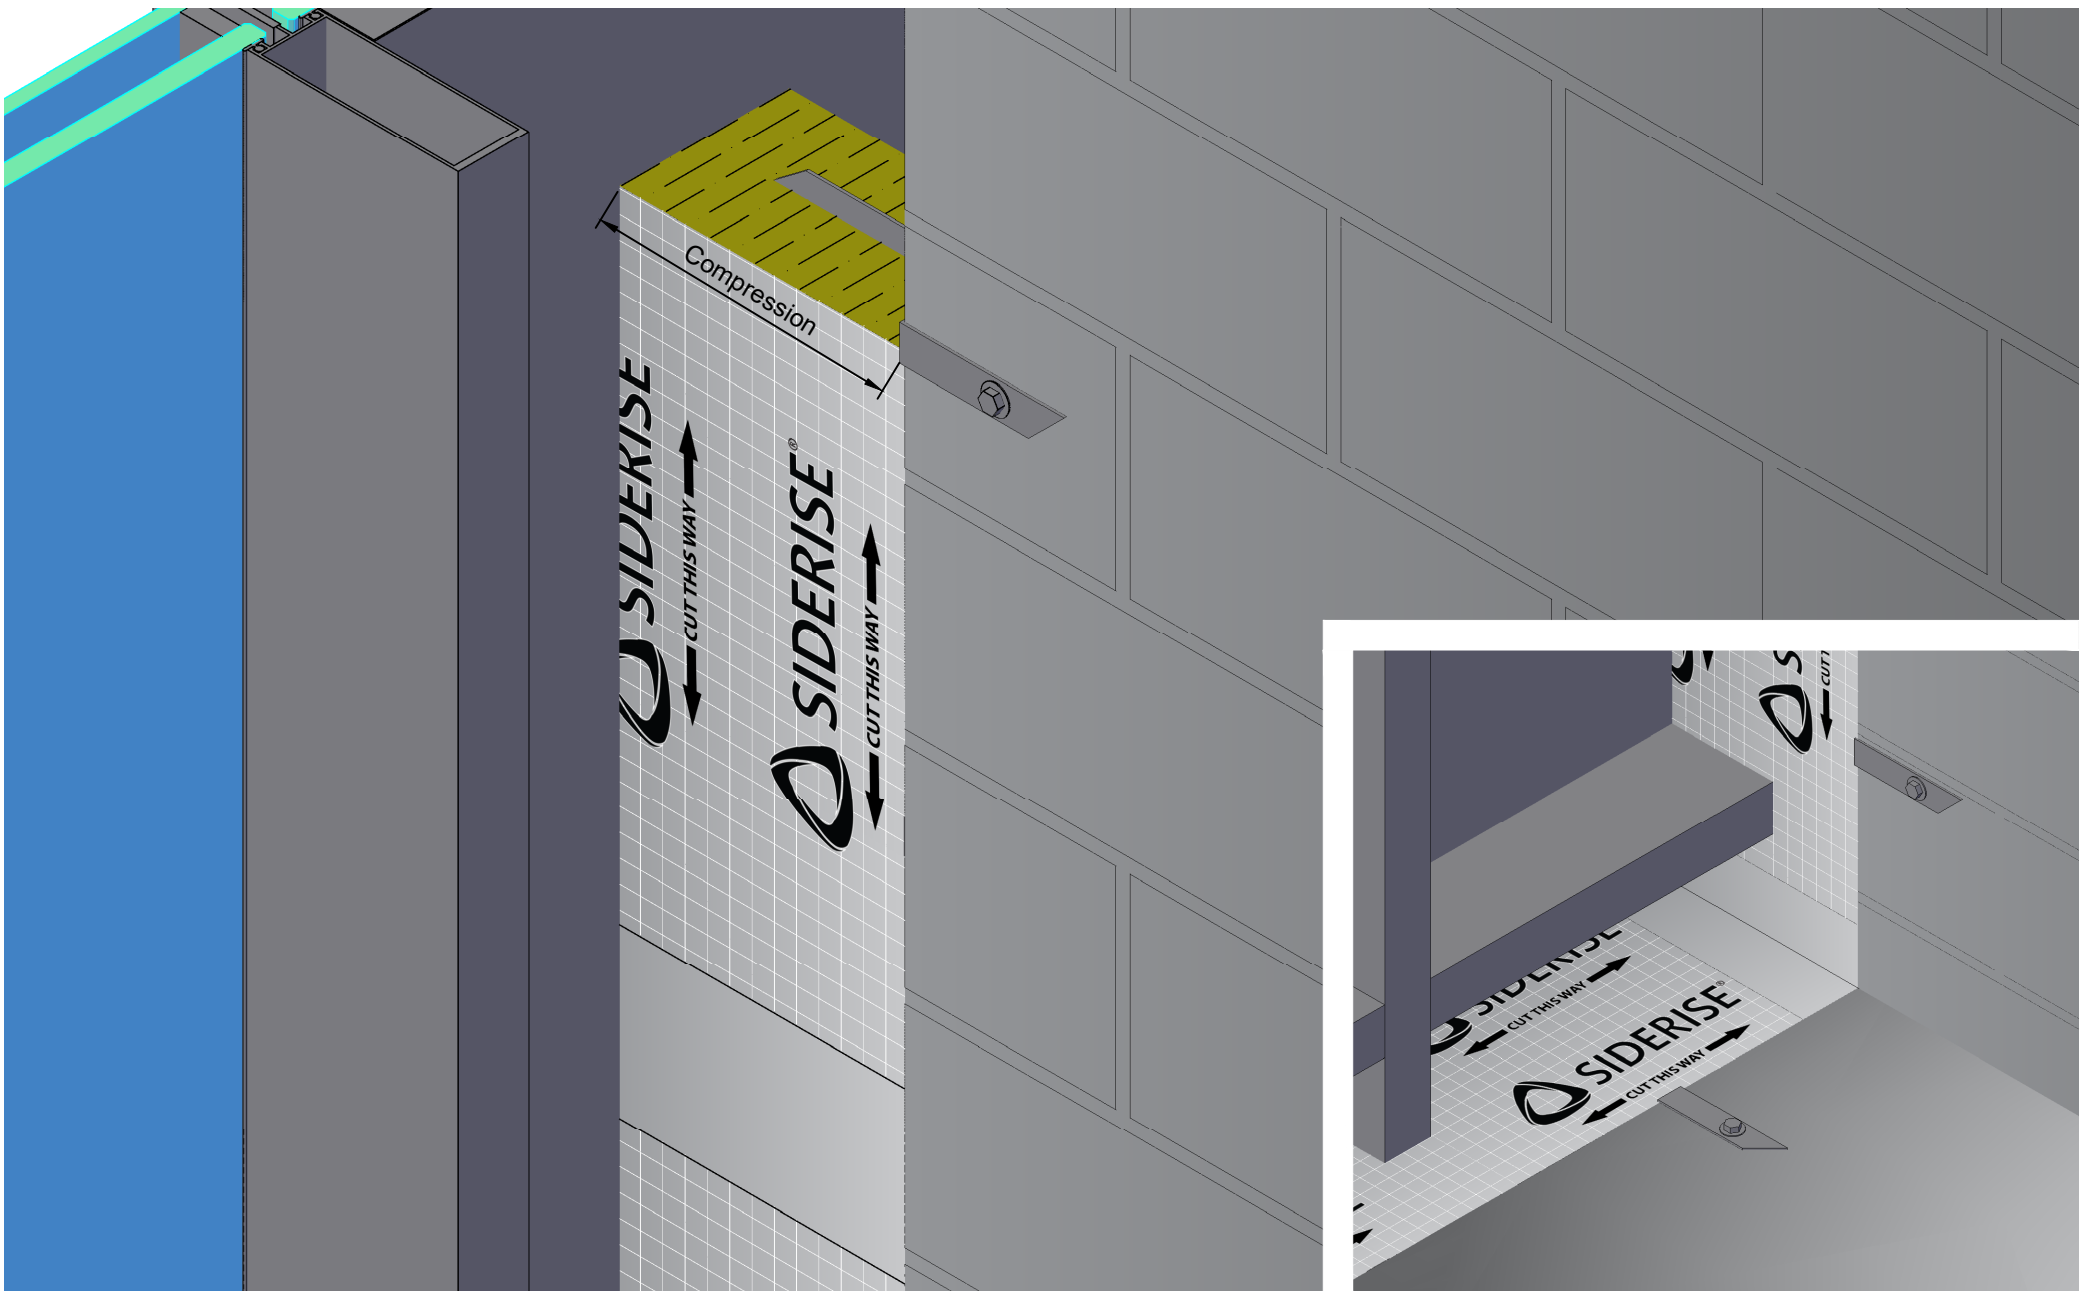

Side View

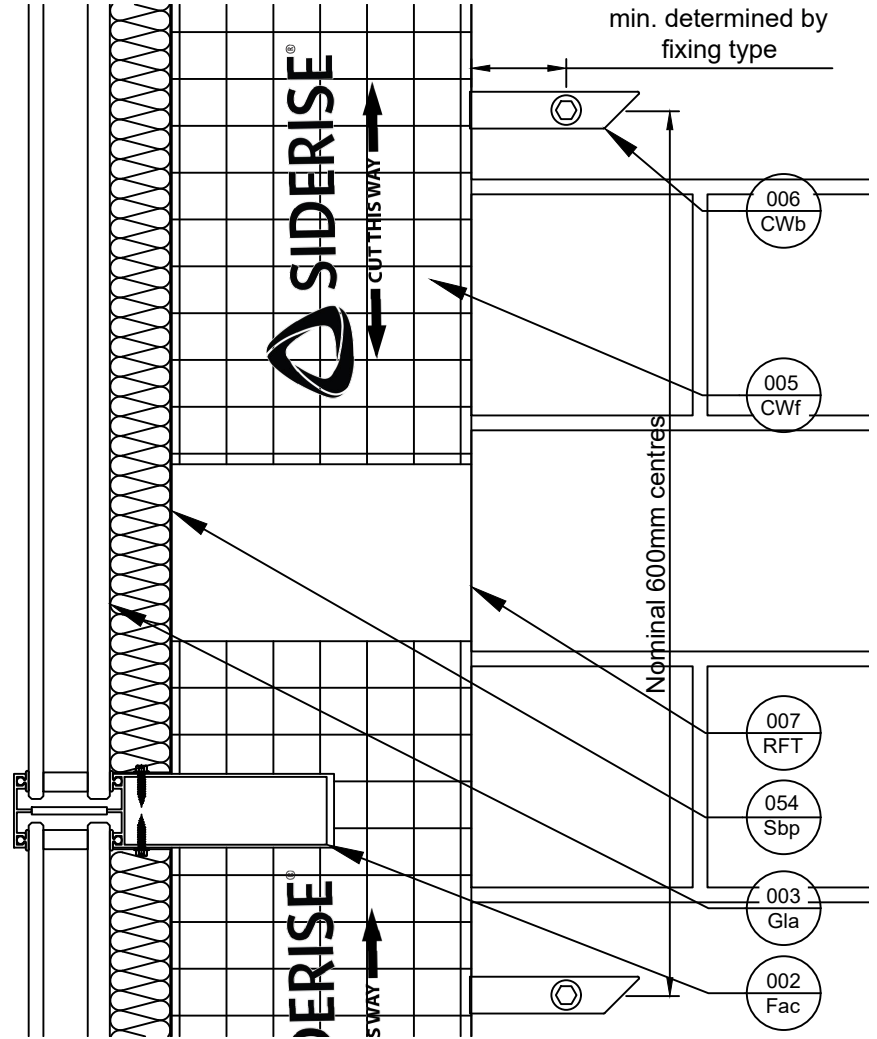

Revisions			
Rev.	Date	By	Description
A	09-12-18	BJC	First Issue
D	30-11-23	BC	Logo Update



Title
CW-FS vertical from blockwork wall to rear of facade
Siderise Standard Detail

Sheet
1/1

SSD0045
Date released
30/11/2023

Rev.
D

