



Side View

Plan View

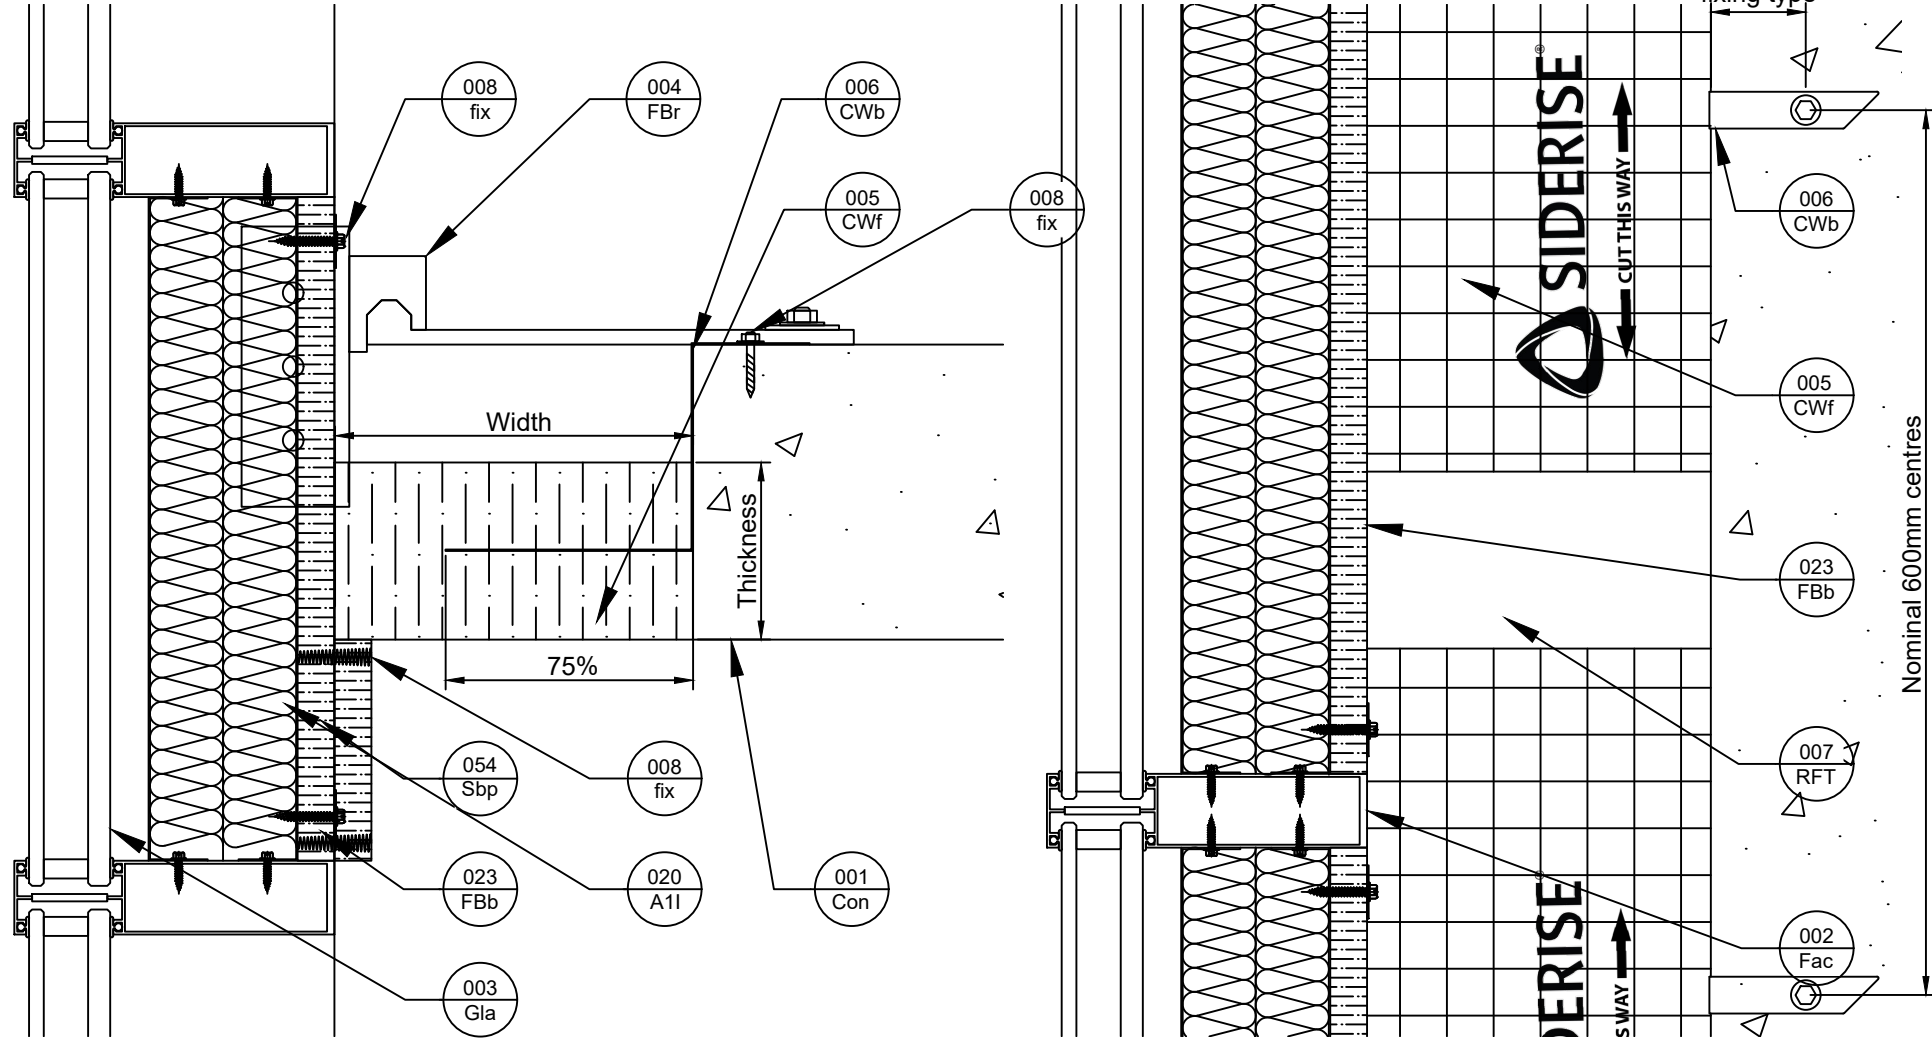

Plan View (Below Firestop)

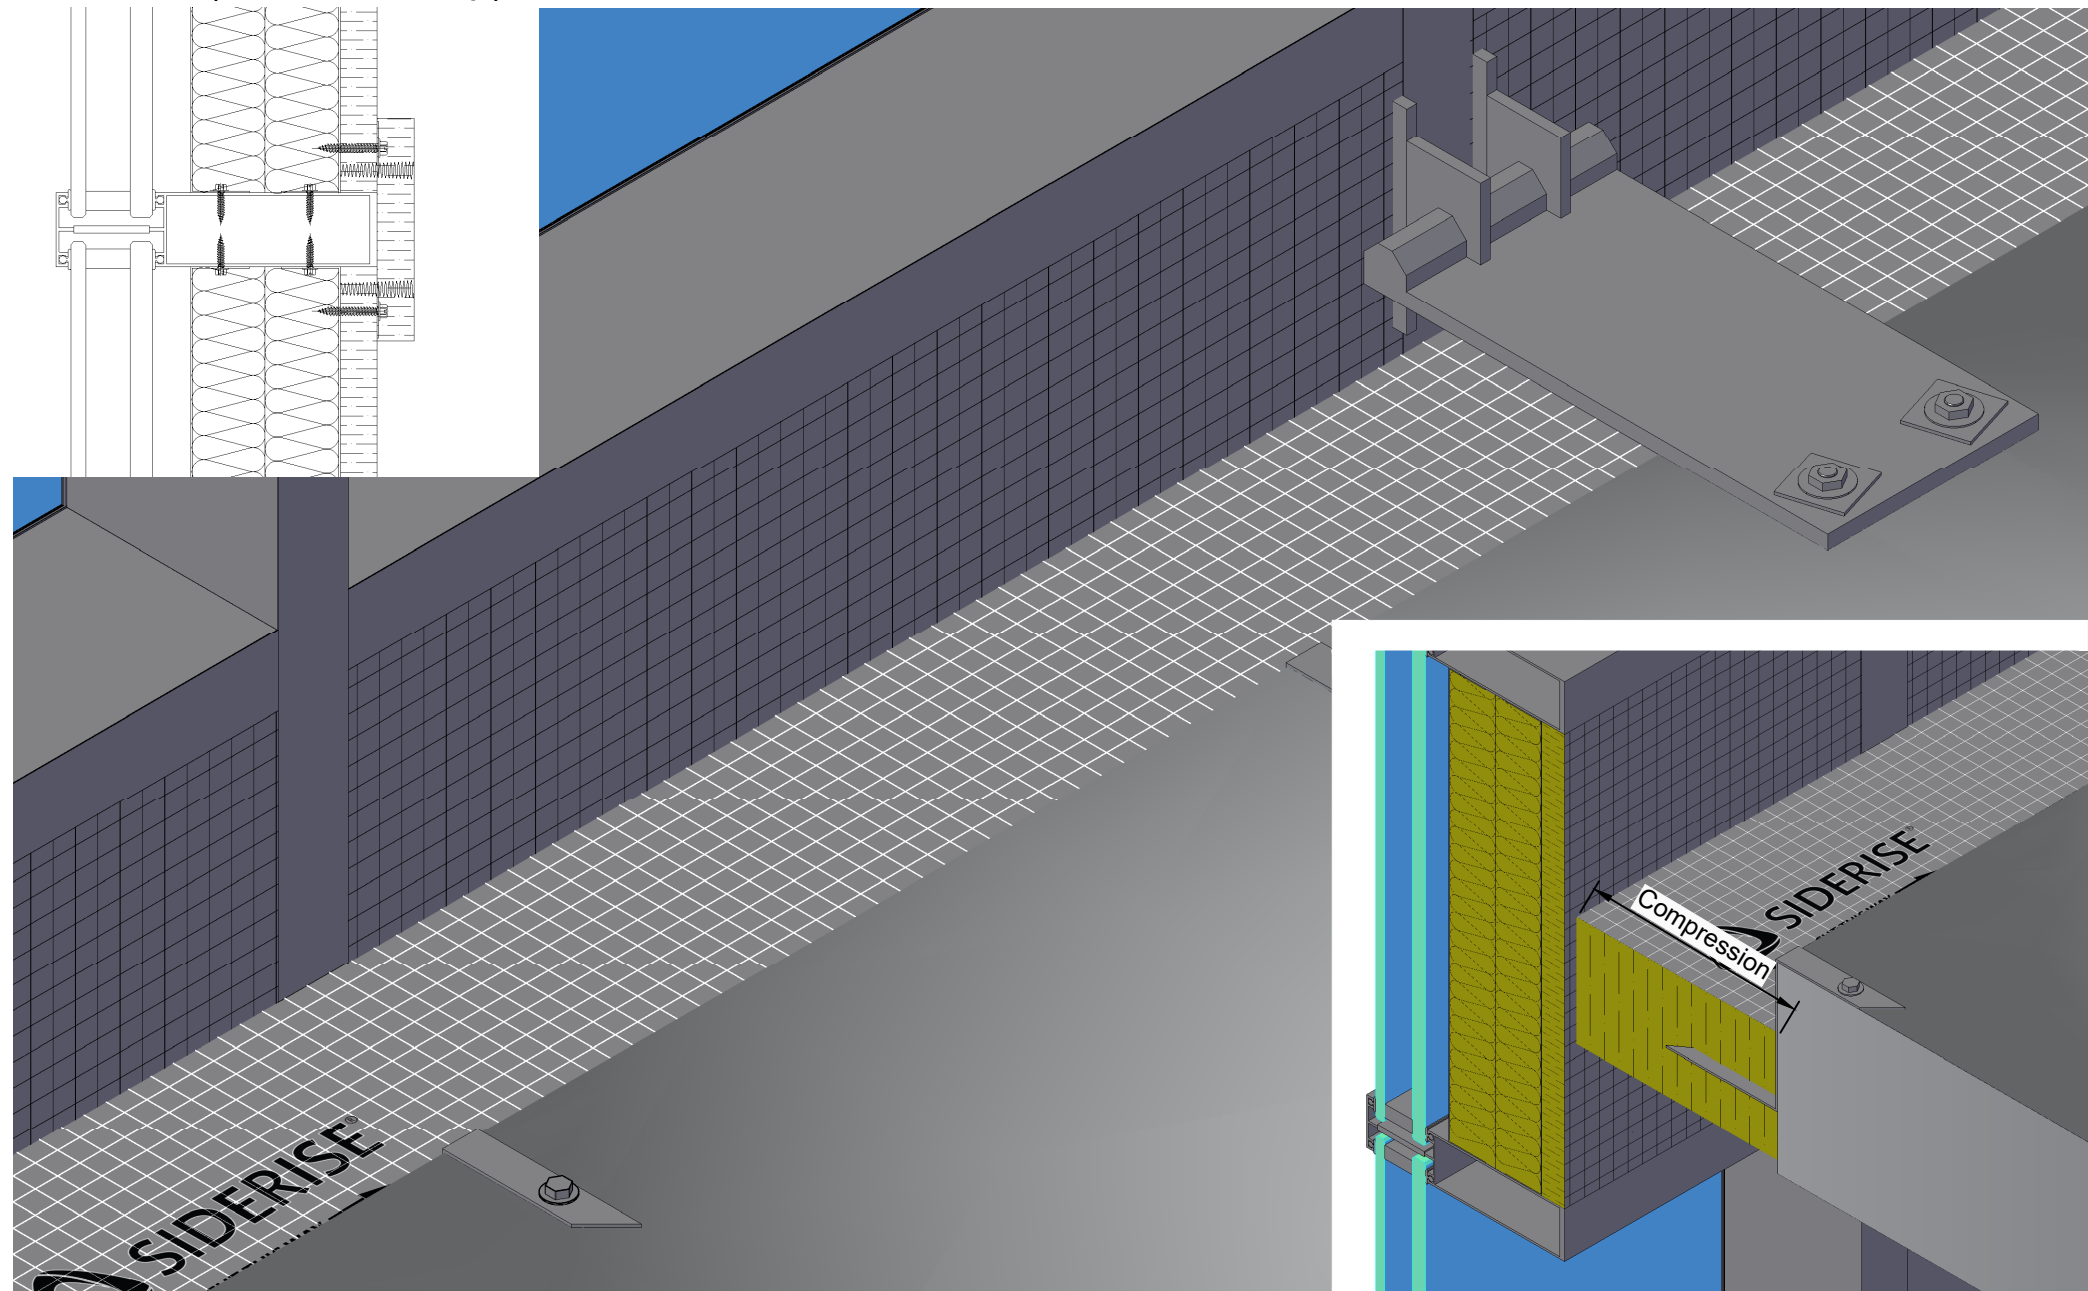

Revisions			
Rev.	Date	By	Description
B	18-01-23	BC	Note Amend
C	30-11-23	BC	Logo Update



Title
CW-FS bottom of slab, with CW-FB Protected Spandrel
Siderise Standard Detail

Sheet
1/1

SSD1986
Date released
30/11/2023

Rev.
C