



Front View

Side View

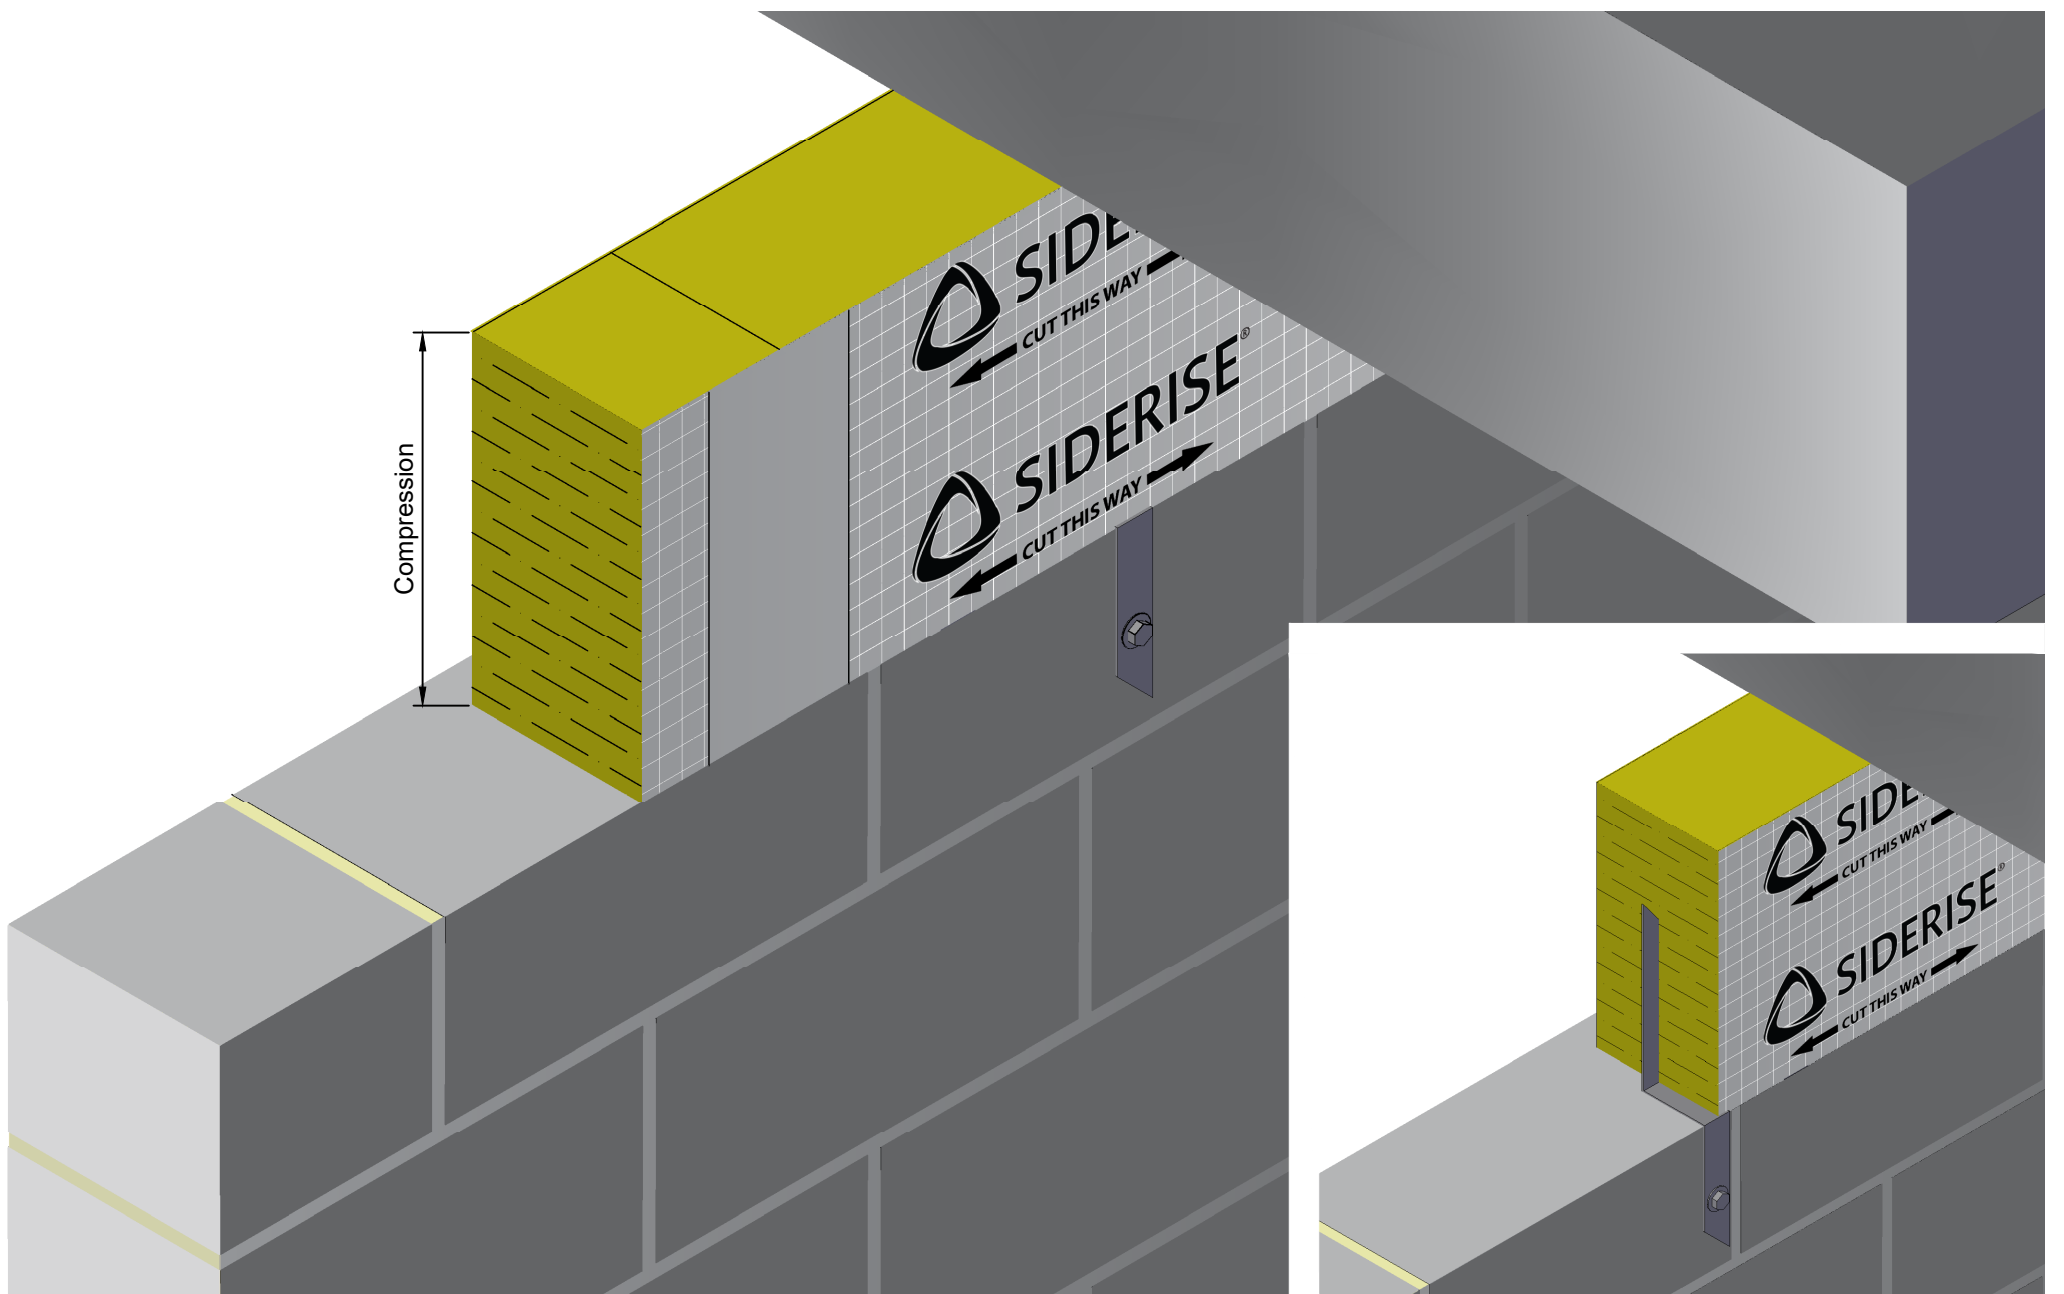

Revisions			
Rev.	Date	By	Description
A	09-12-18	BJC	First Issue
B	06-12-23	CCM	Logo Update

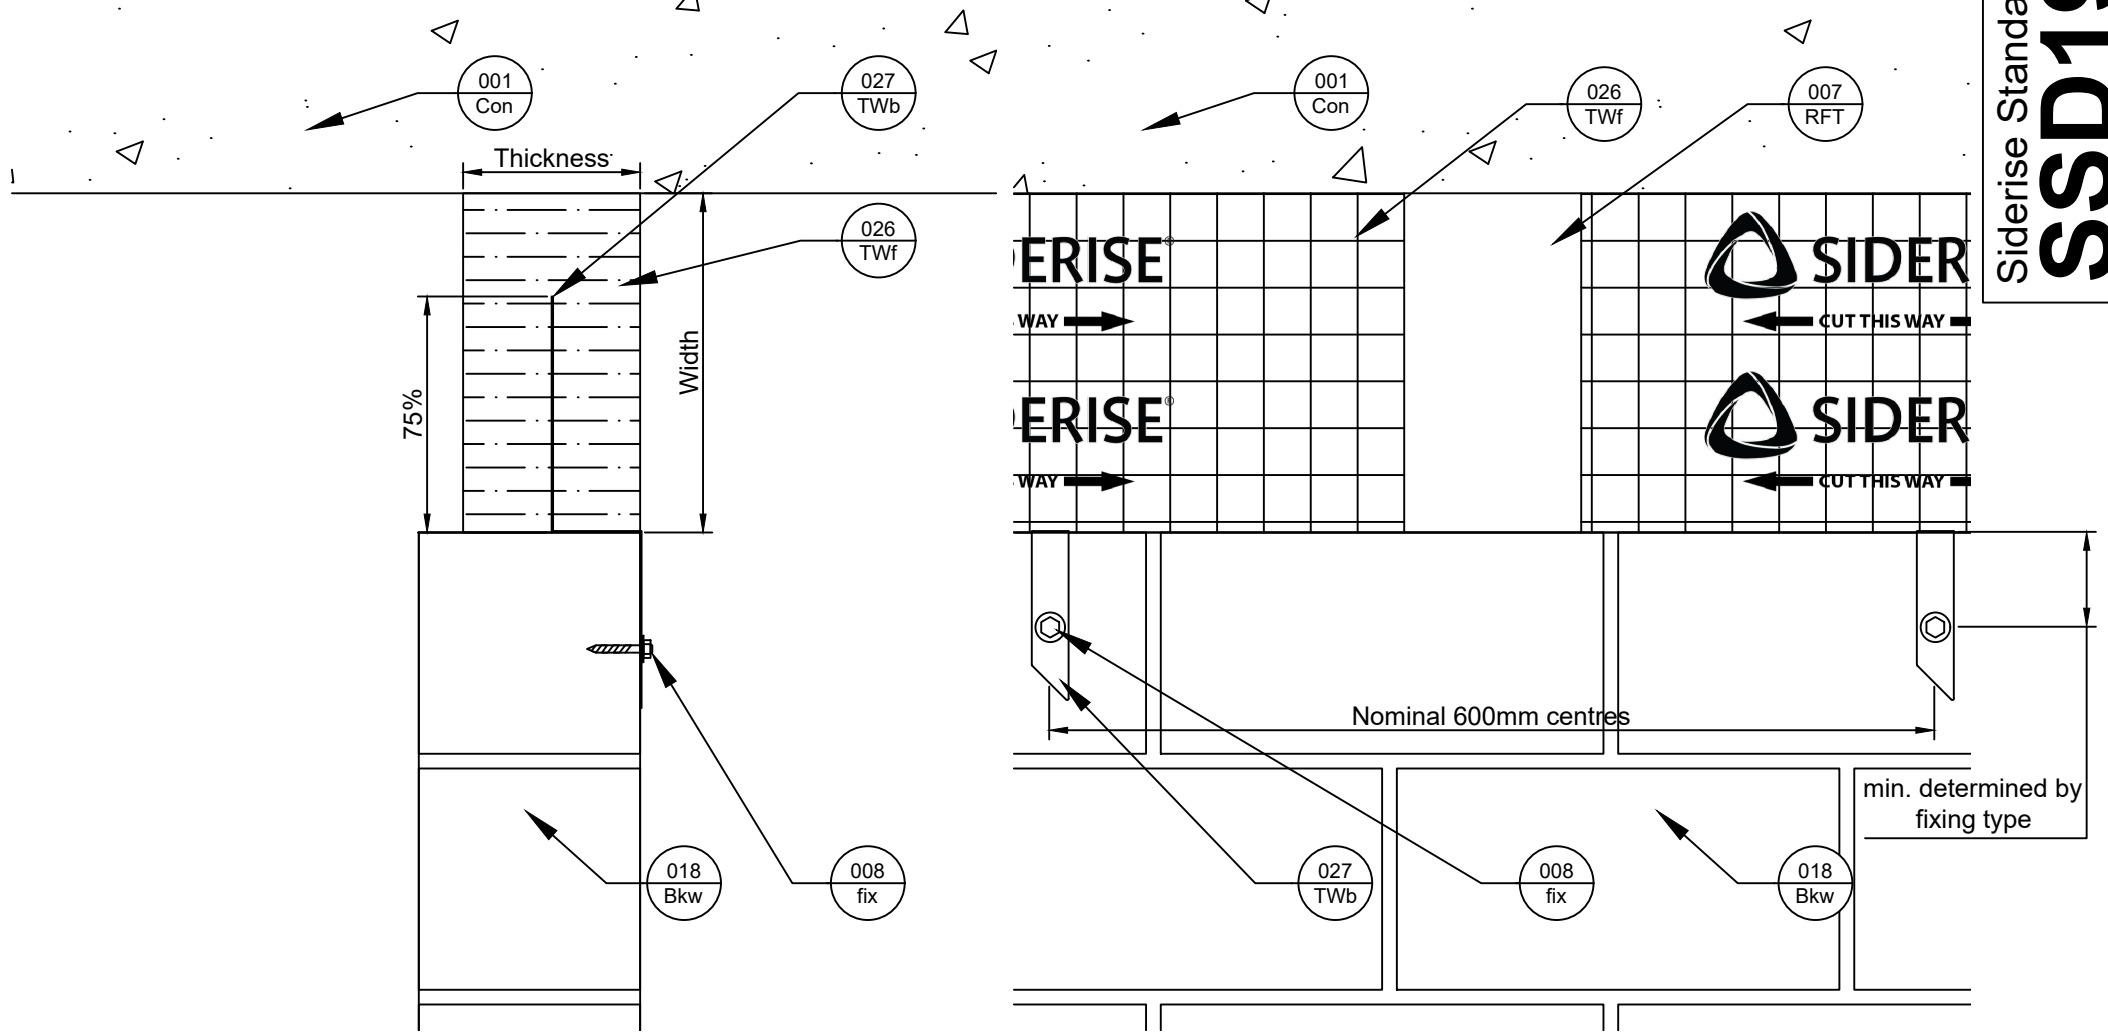

Title
TW-FS From Blockwork Wall to Floor Slab Soffit
Siderise Standard Detail

Sheet
1/1

SSD1925
Date released
06/12/2023

Rev.
B

