

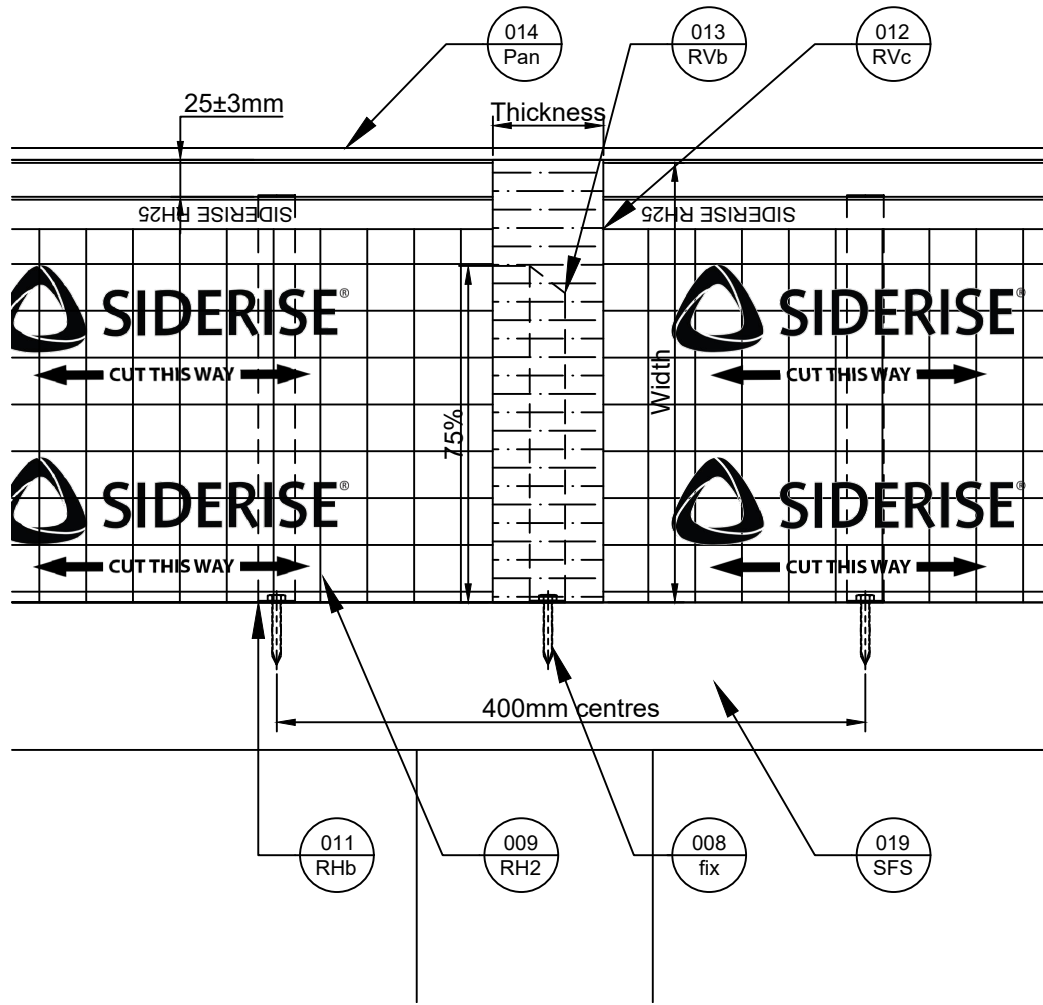


Plan View

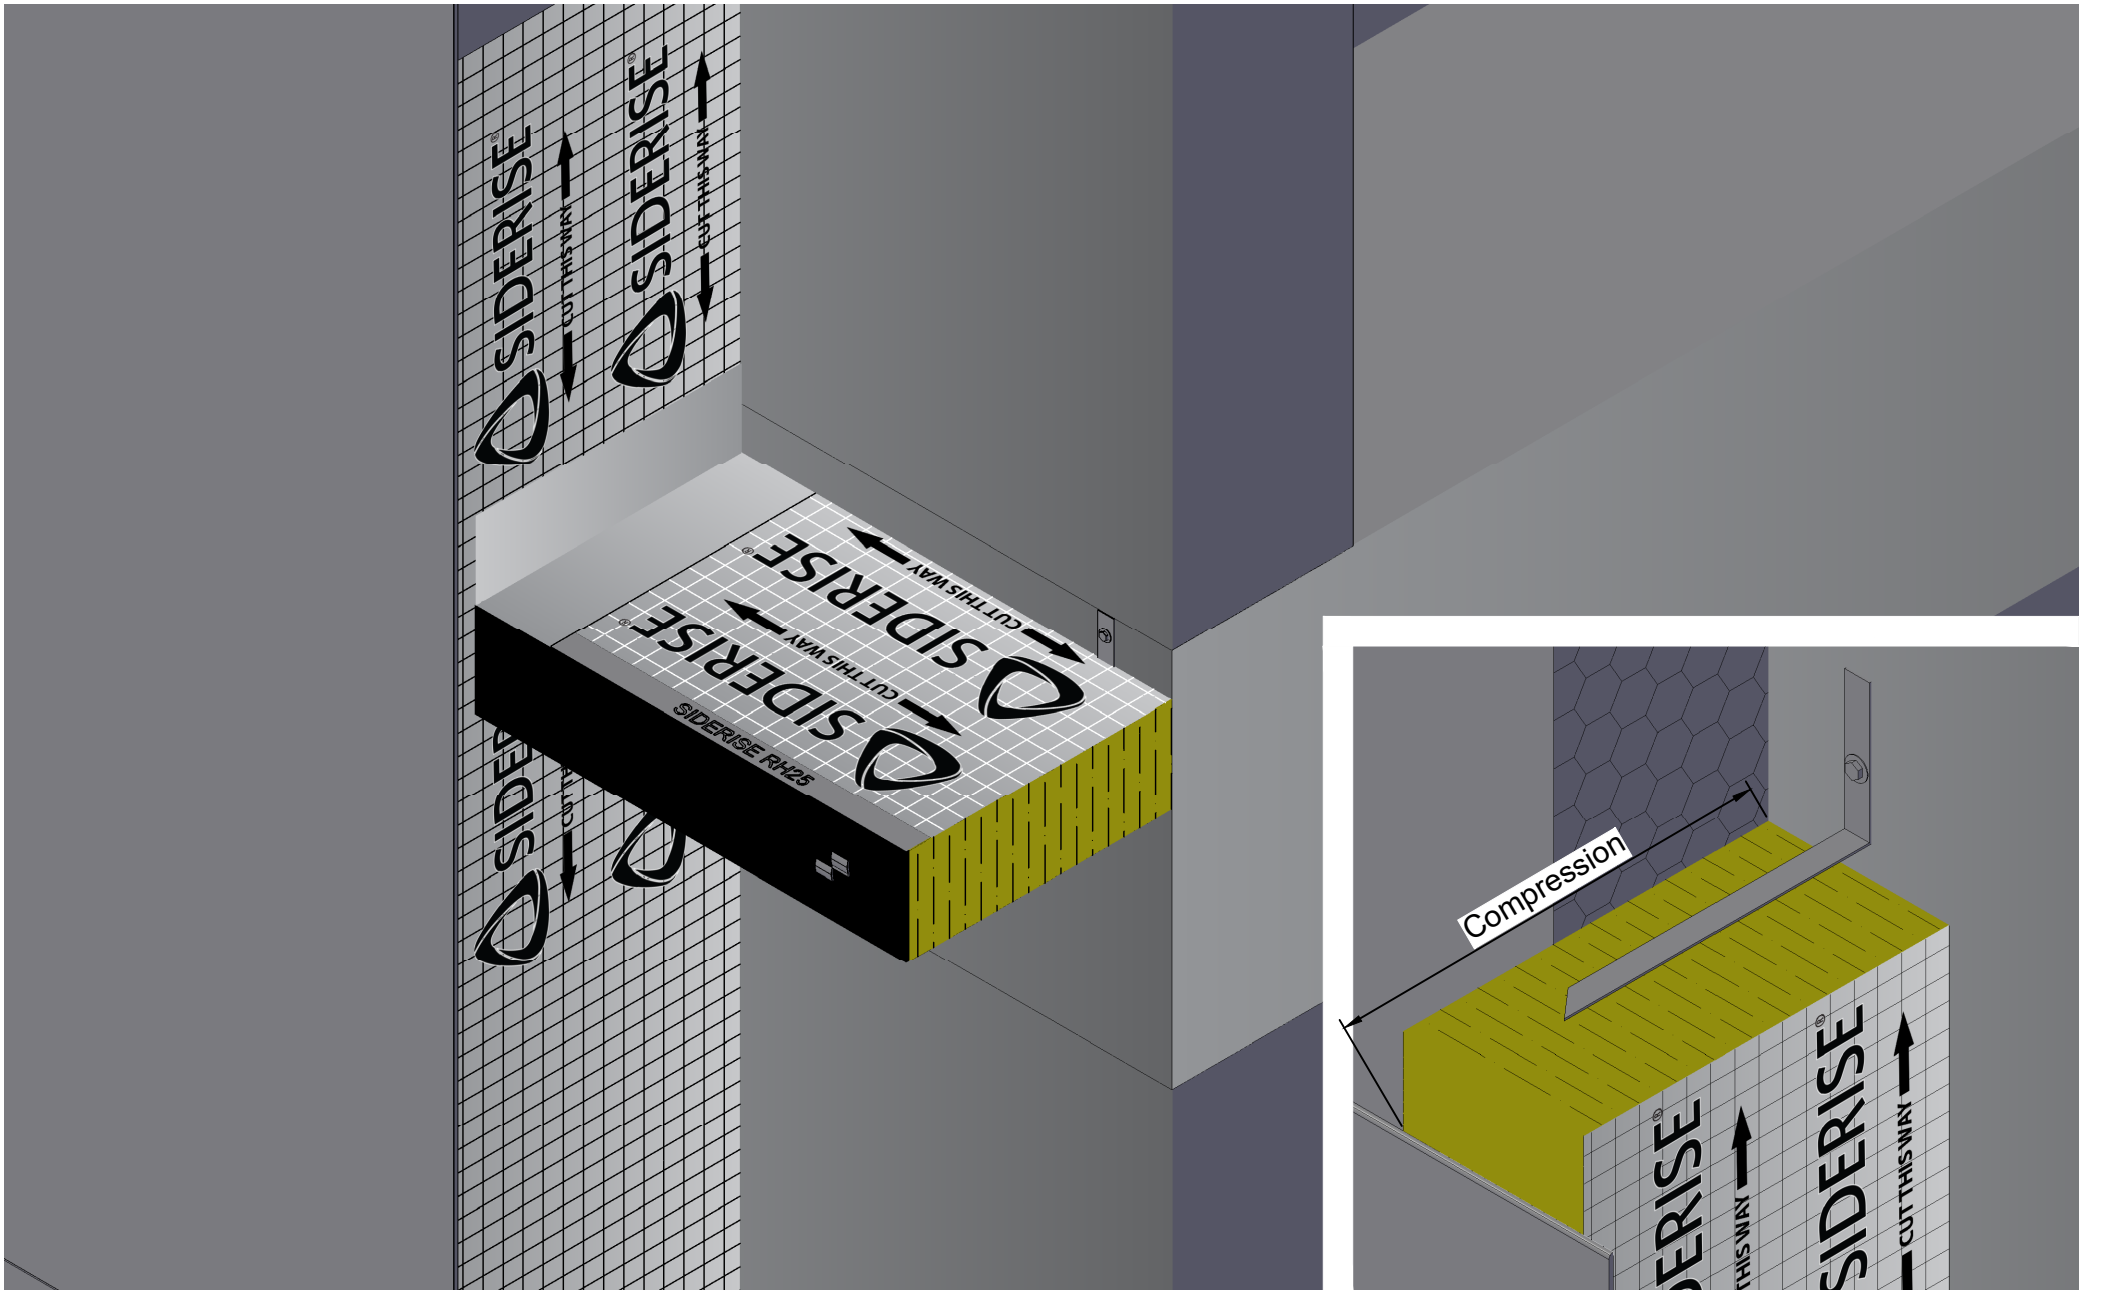

Side View

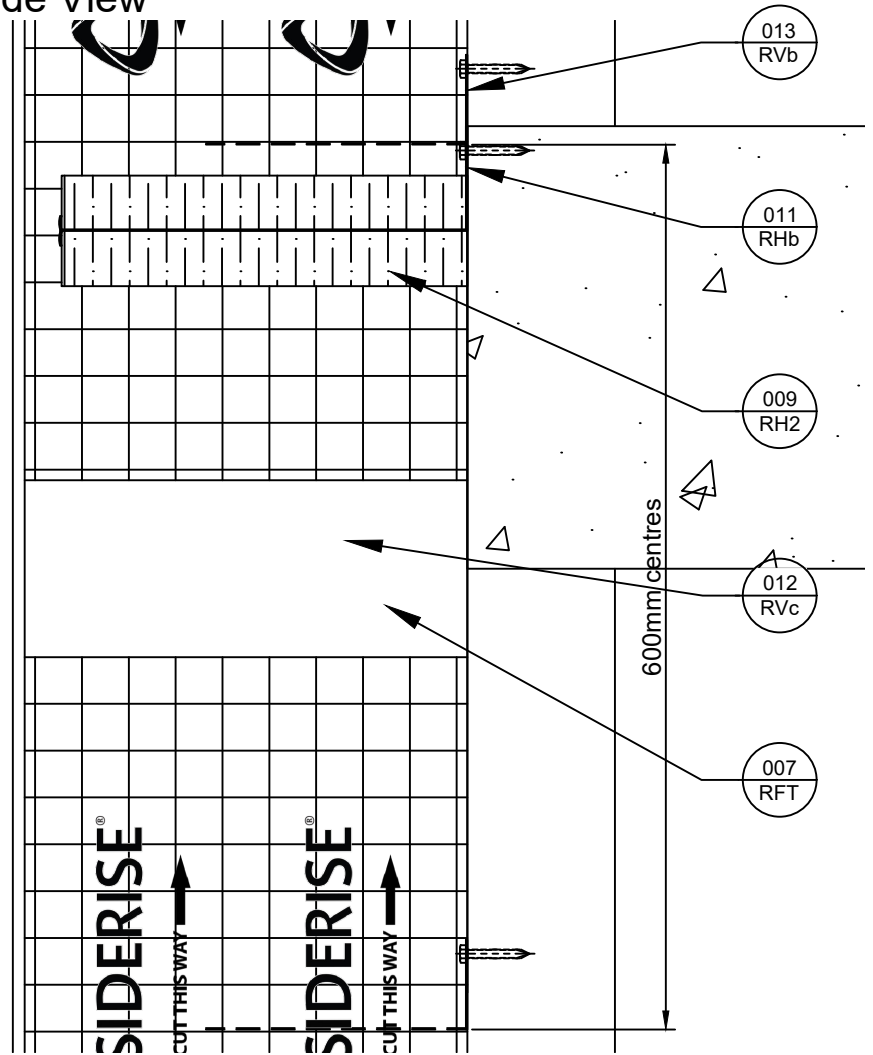

Revisions			
Rev.	Date	By	Description
A	01-04-19	BJC	First Issue
B	22-09-23	CCM	Logo Update



Title
RH25 & RV Barrier intersection in a rivet fit system
Siderise Standard Detail

Sheet
1/1

SSD1929
Date released
22/09/2023

Rev.
B

