

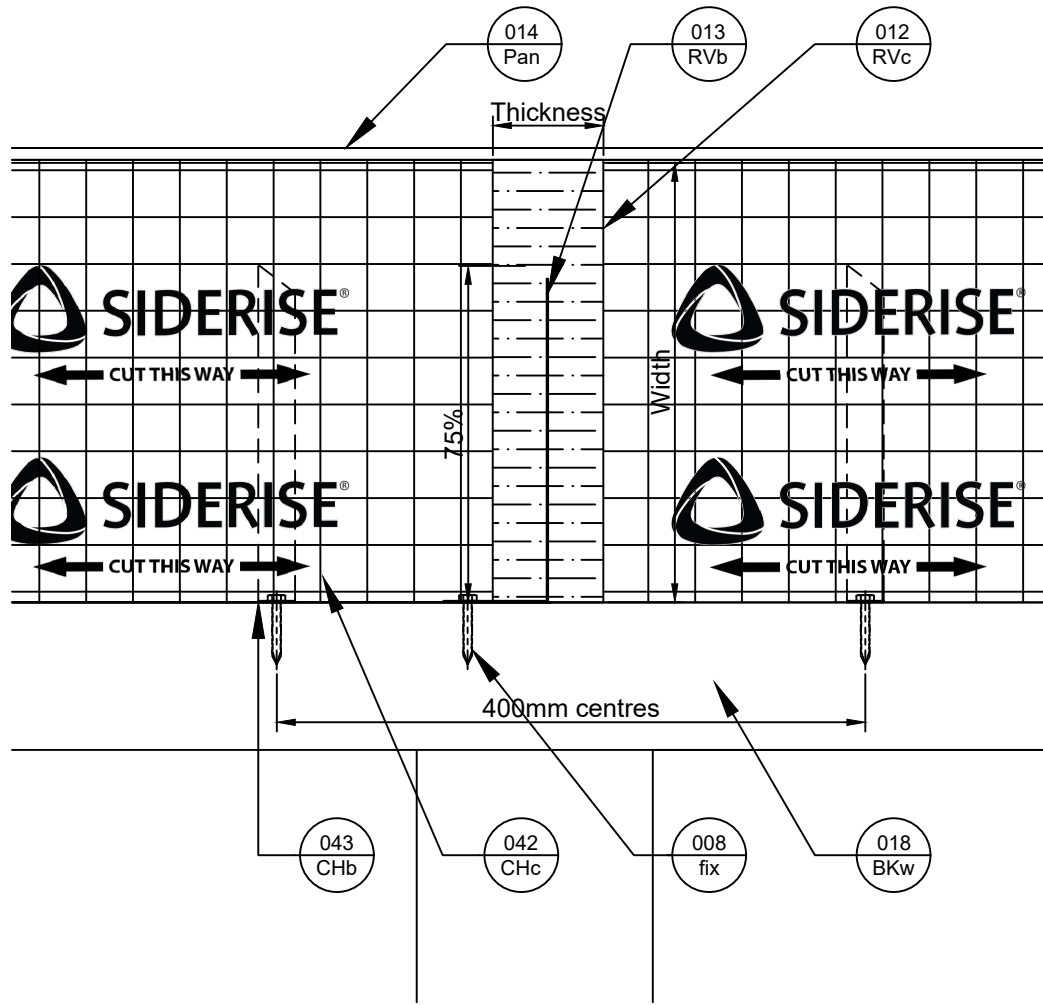


Plan View

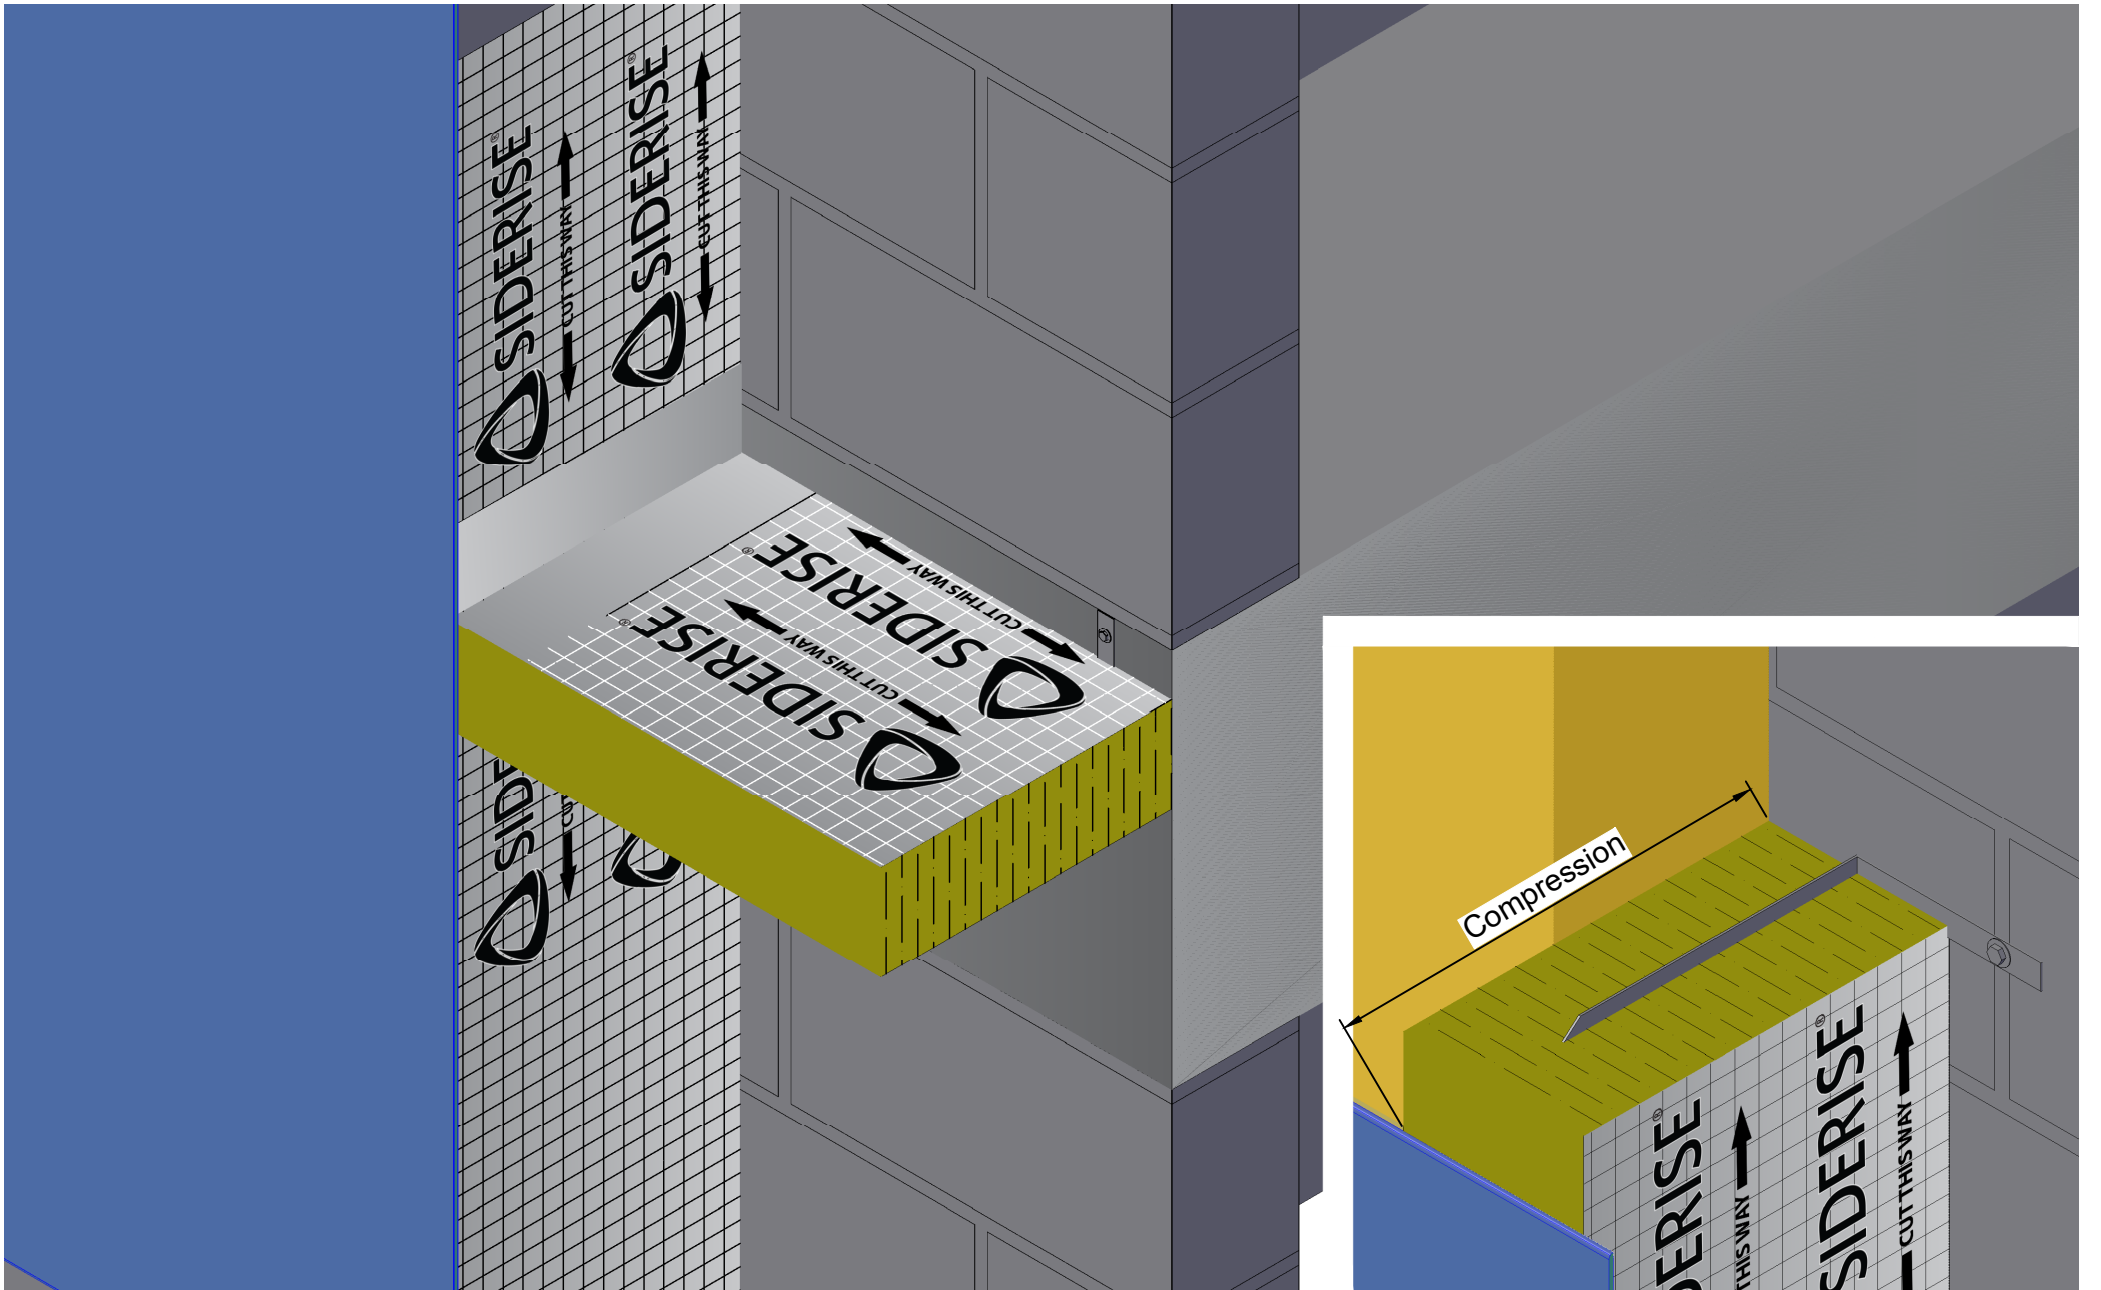

Side View

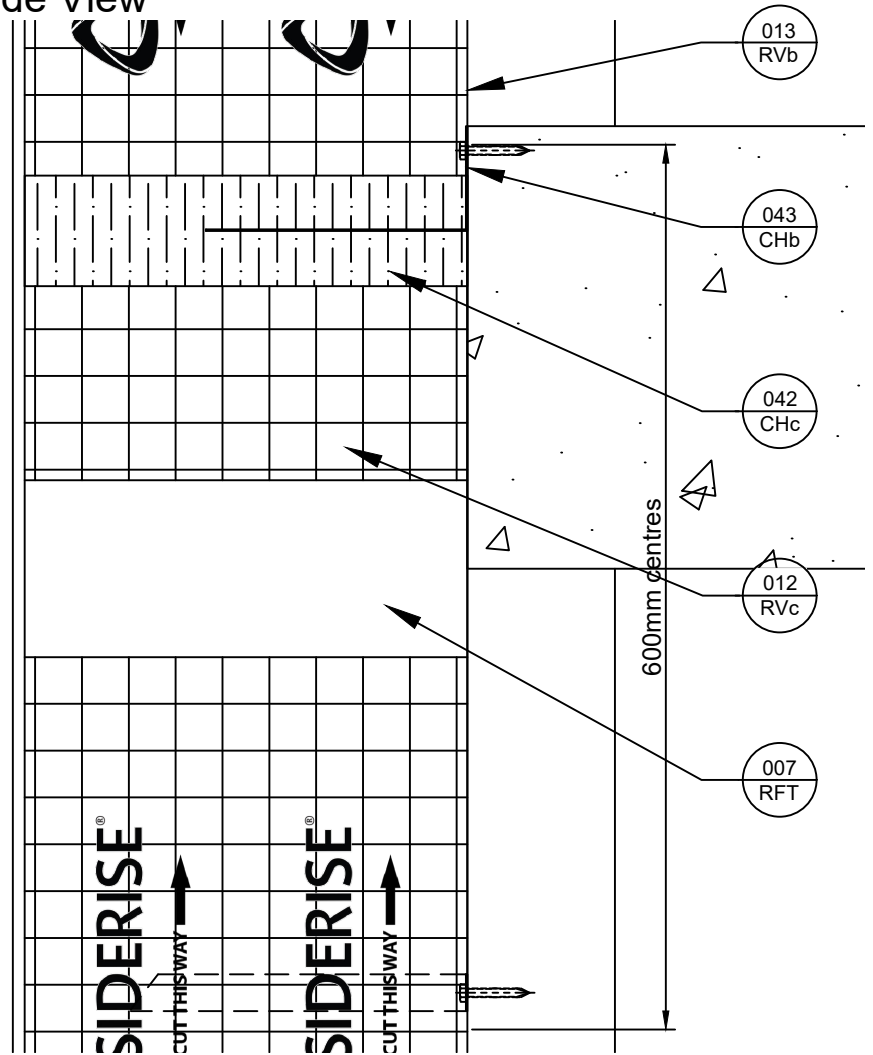

Revisions			
Rev.	Date	By	Description
A	18-03-20	BJC	First Issue
B	23-03-20	BJC	Blk Wall & RVb
C	06-12-23	CCM	Logo Update



Title
CH-CB & RV Barrier intersection in a rivet fit system
Siderise Standard Detail

Sheet
1/1

SSD1950
Date released
06/12/2023

Rev.
C

