

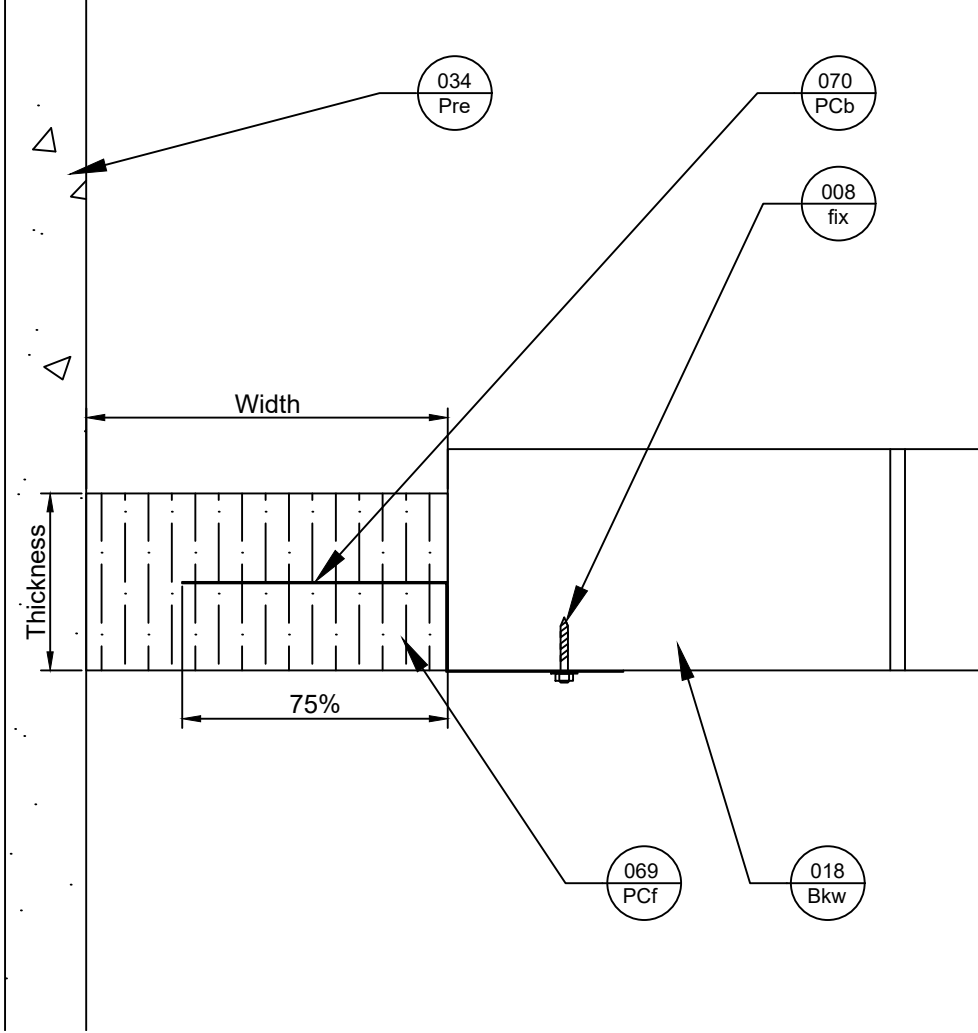


Plan View

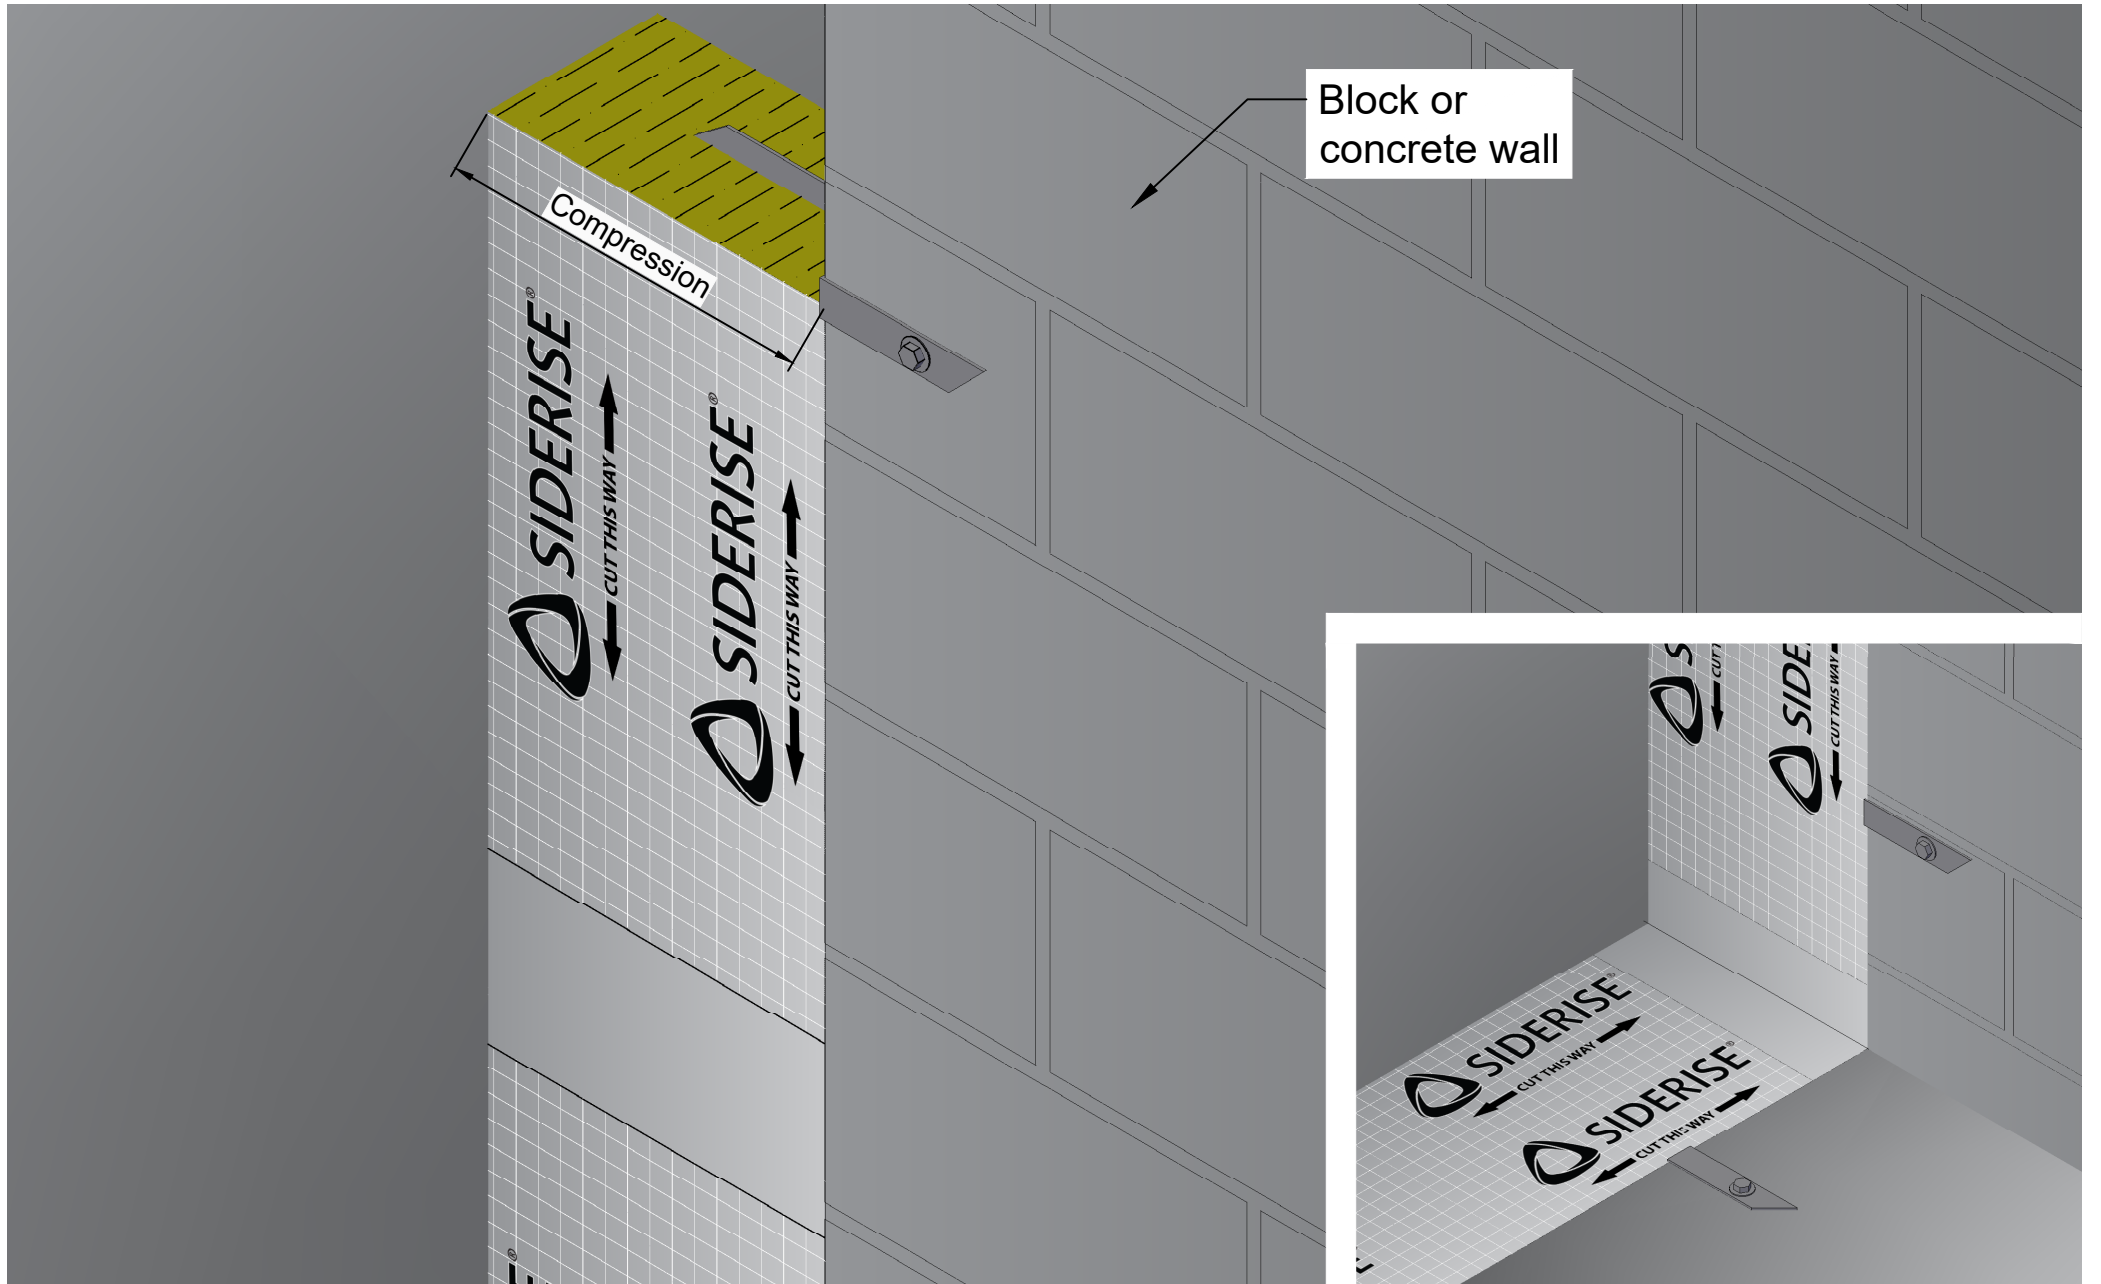

Side View

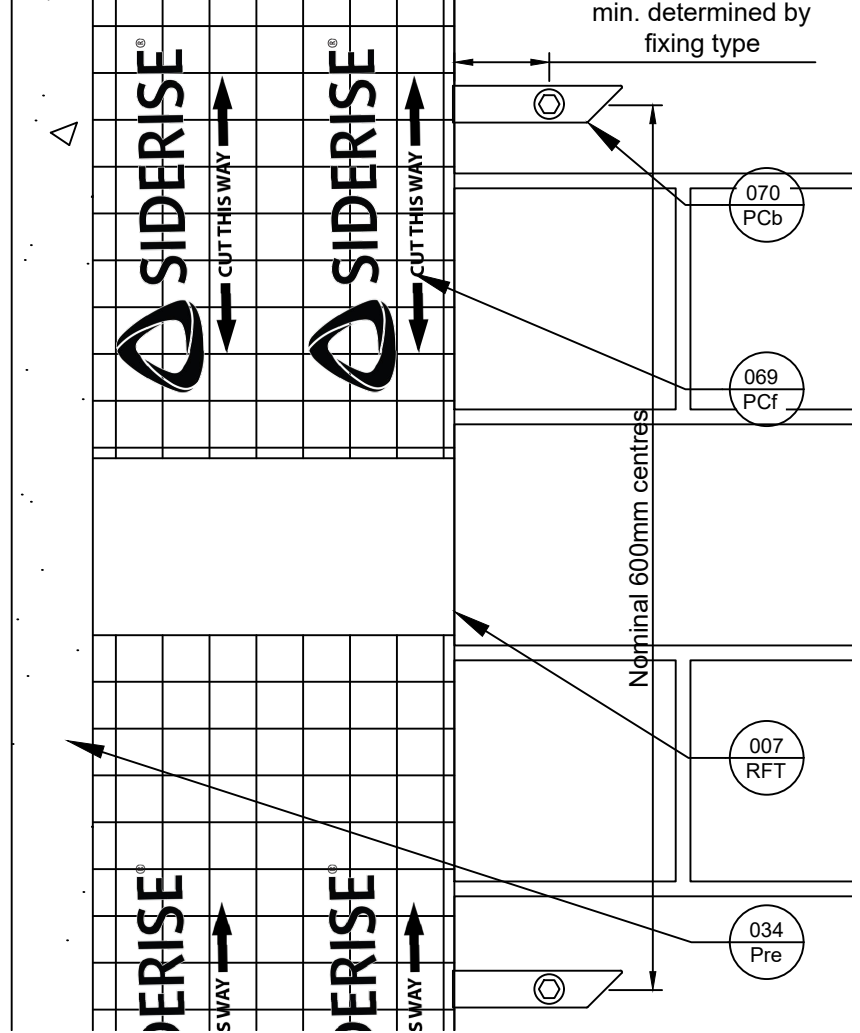

| Revisions | | | |
|-----------|----------|-----|-------------|
| Rev. | Date | By | Description |
| A | 23-07-19 | BJC | First Issue |
| B | 30-11-23 | BC | Logo Update |
| C | 13-04-26 | CCM | Ref. Update |



Title
PC vertical from blockwork wall to precast panel
Siderise Standard Detail

Sheet
1/1

SSD1938
Date released
13/04/2026

Rev.
C