

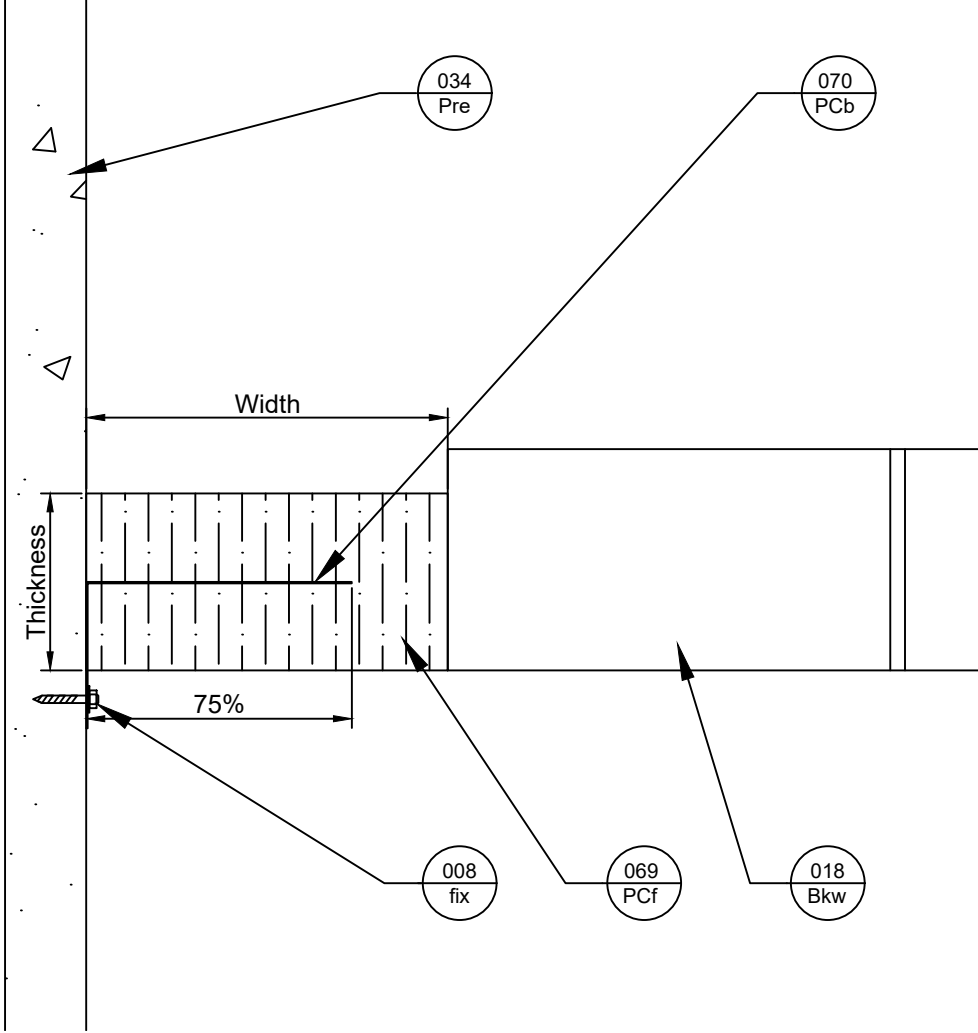


Plan View

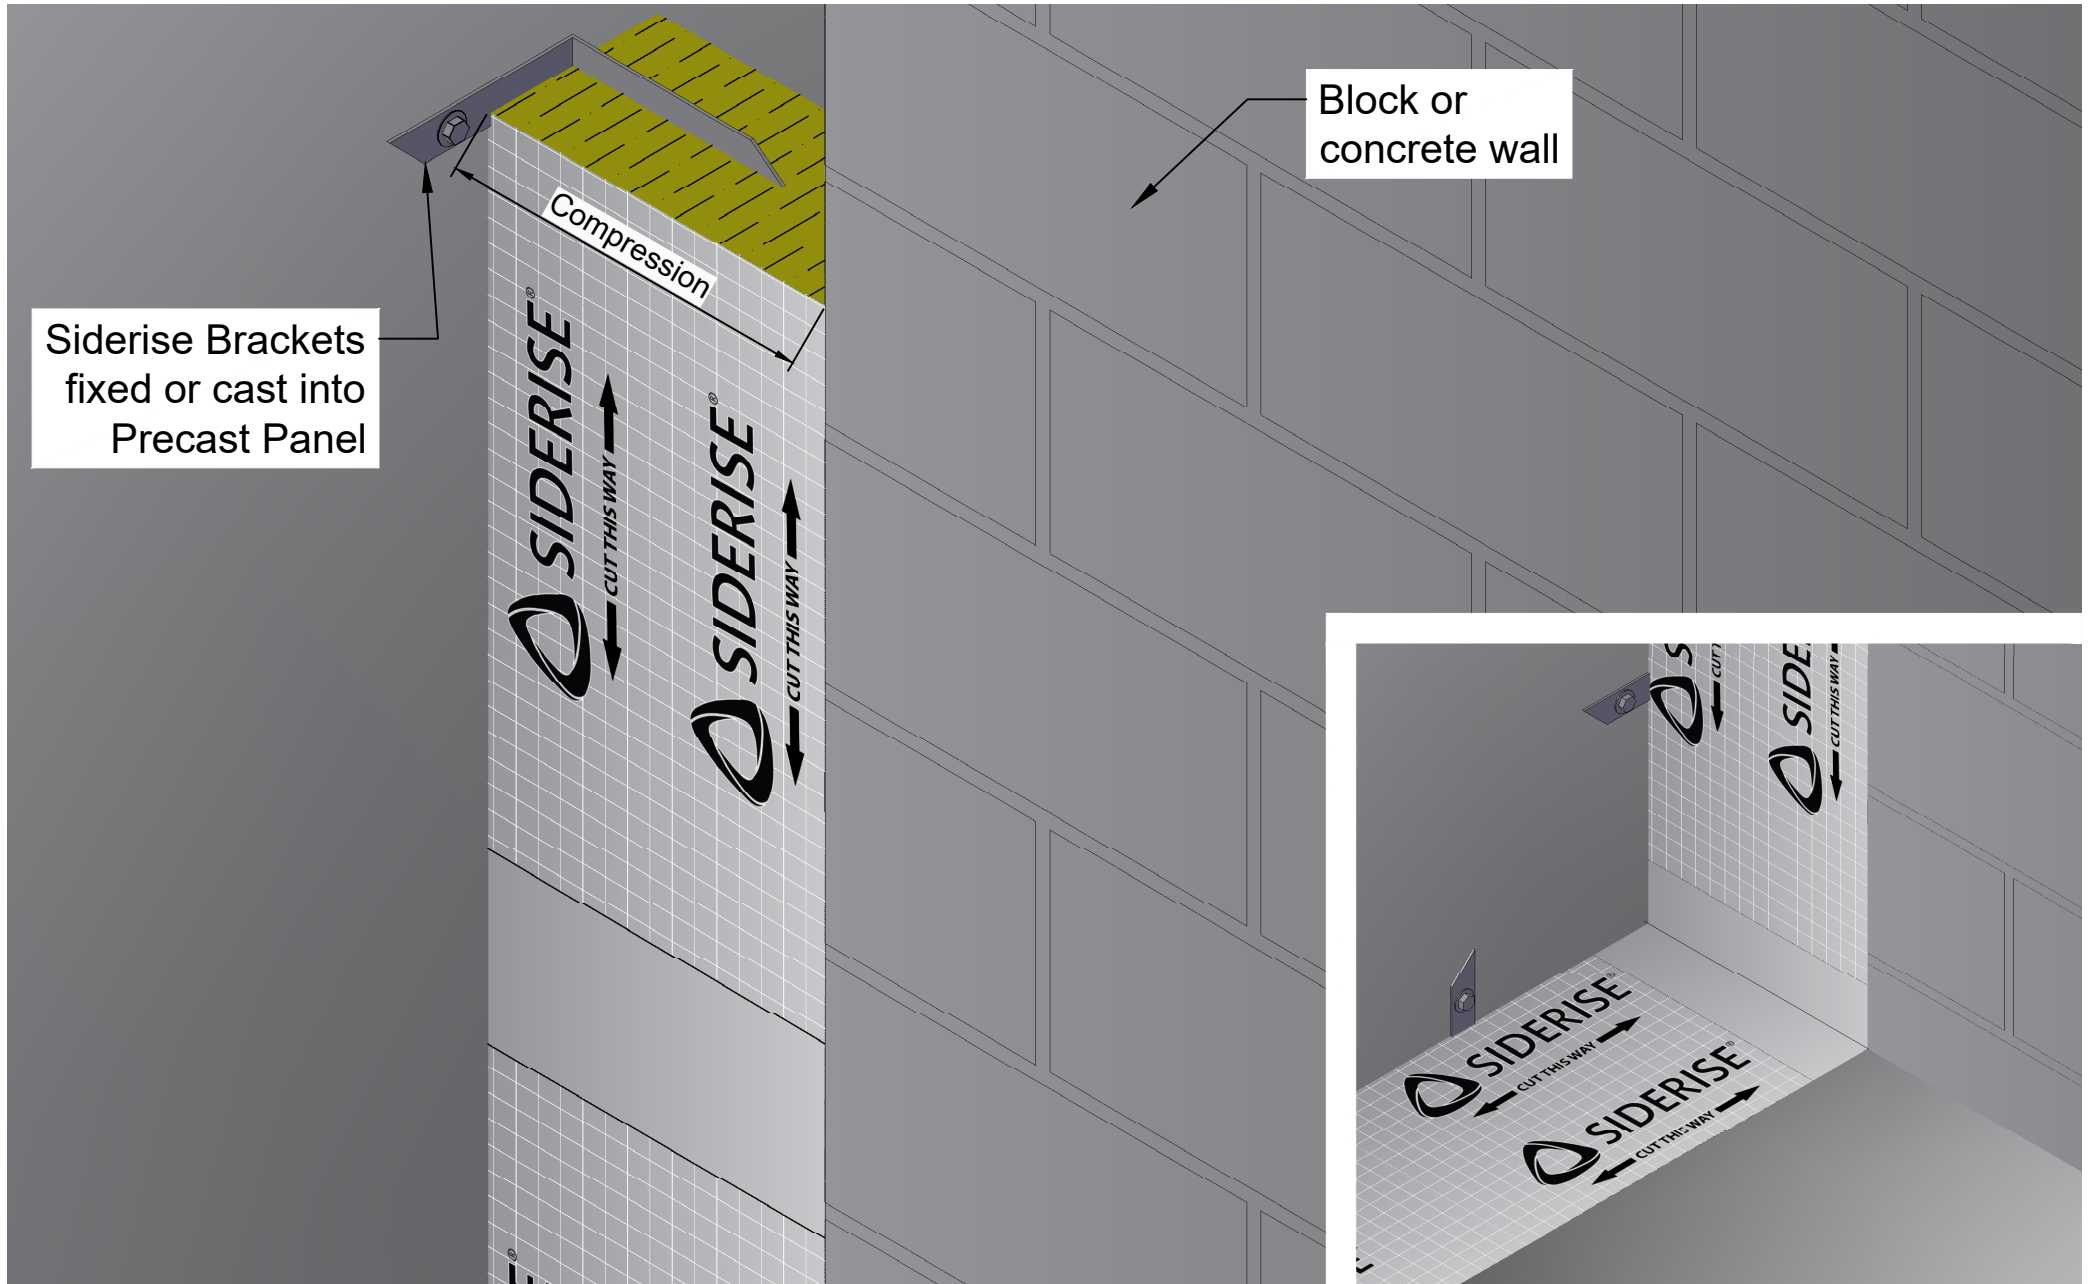

Side View

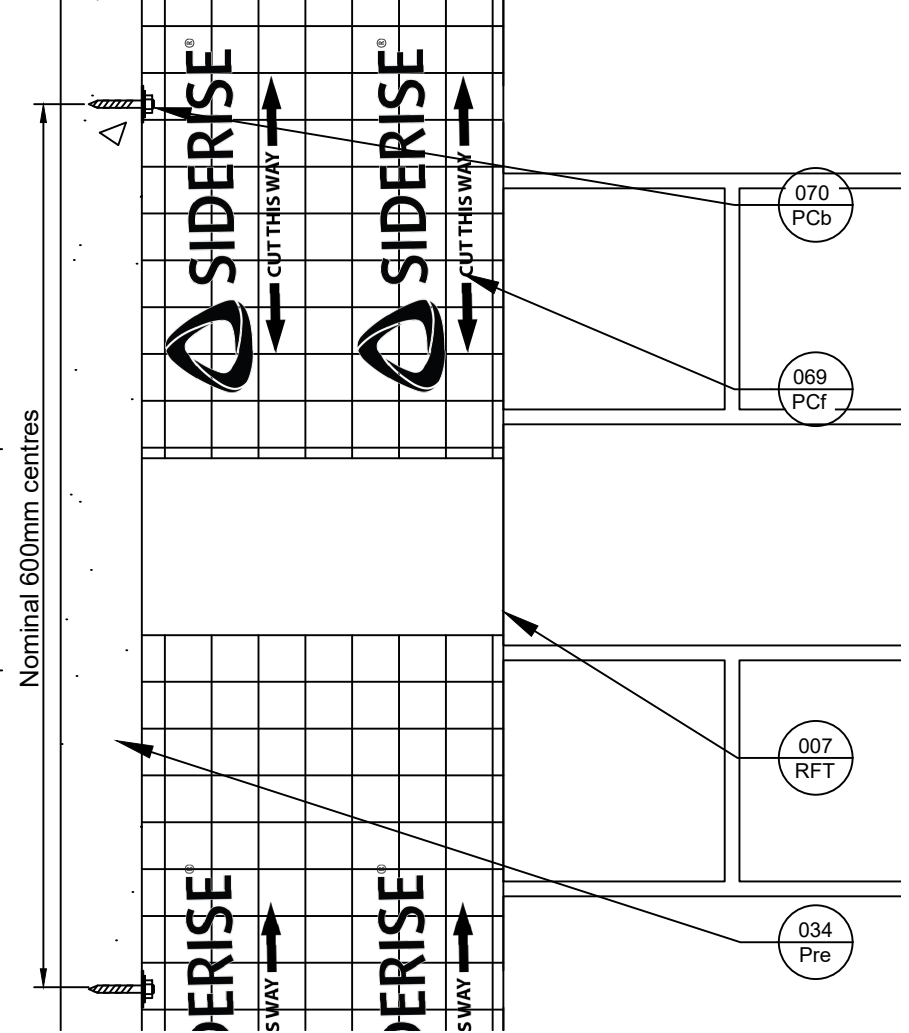

Revisions			
Rev.	Date	By	Description
A	30-09-19	BJC	First Issue
B	30-11-23	BC	Logo Update
C	13-04-26	CCM	Ref. Update



Title
PC-FS vertical from wall to precast panel, Reverse fixings
Siderise Standard Detail

Sheet
1/1

SSD1946
Date released
13/04/2026

Rev.
C

